



5 Courtyard Houses South East Elevation
 1 : 200

3 Block F1 South East Section
 1 : 200

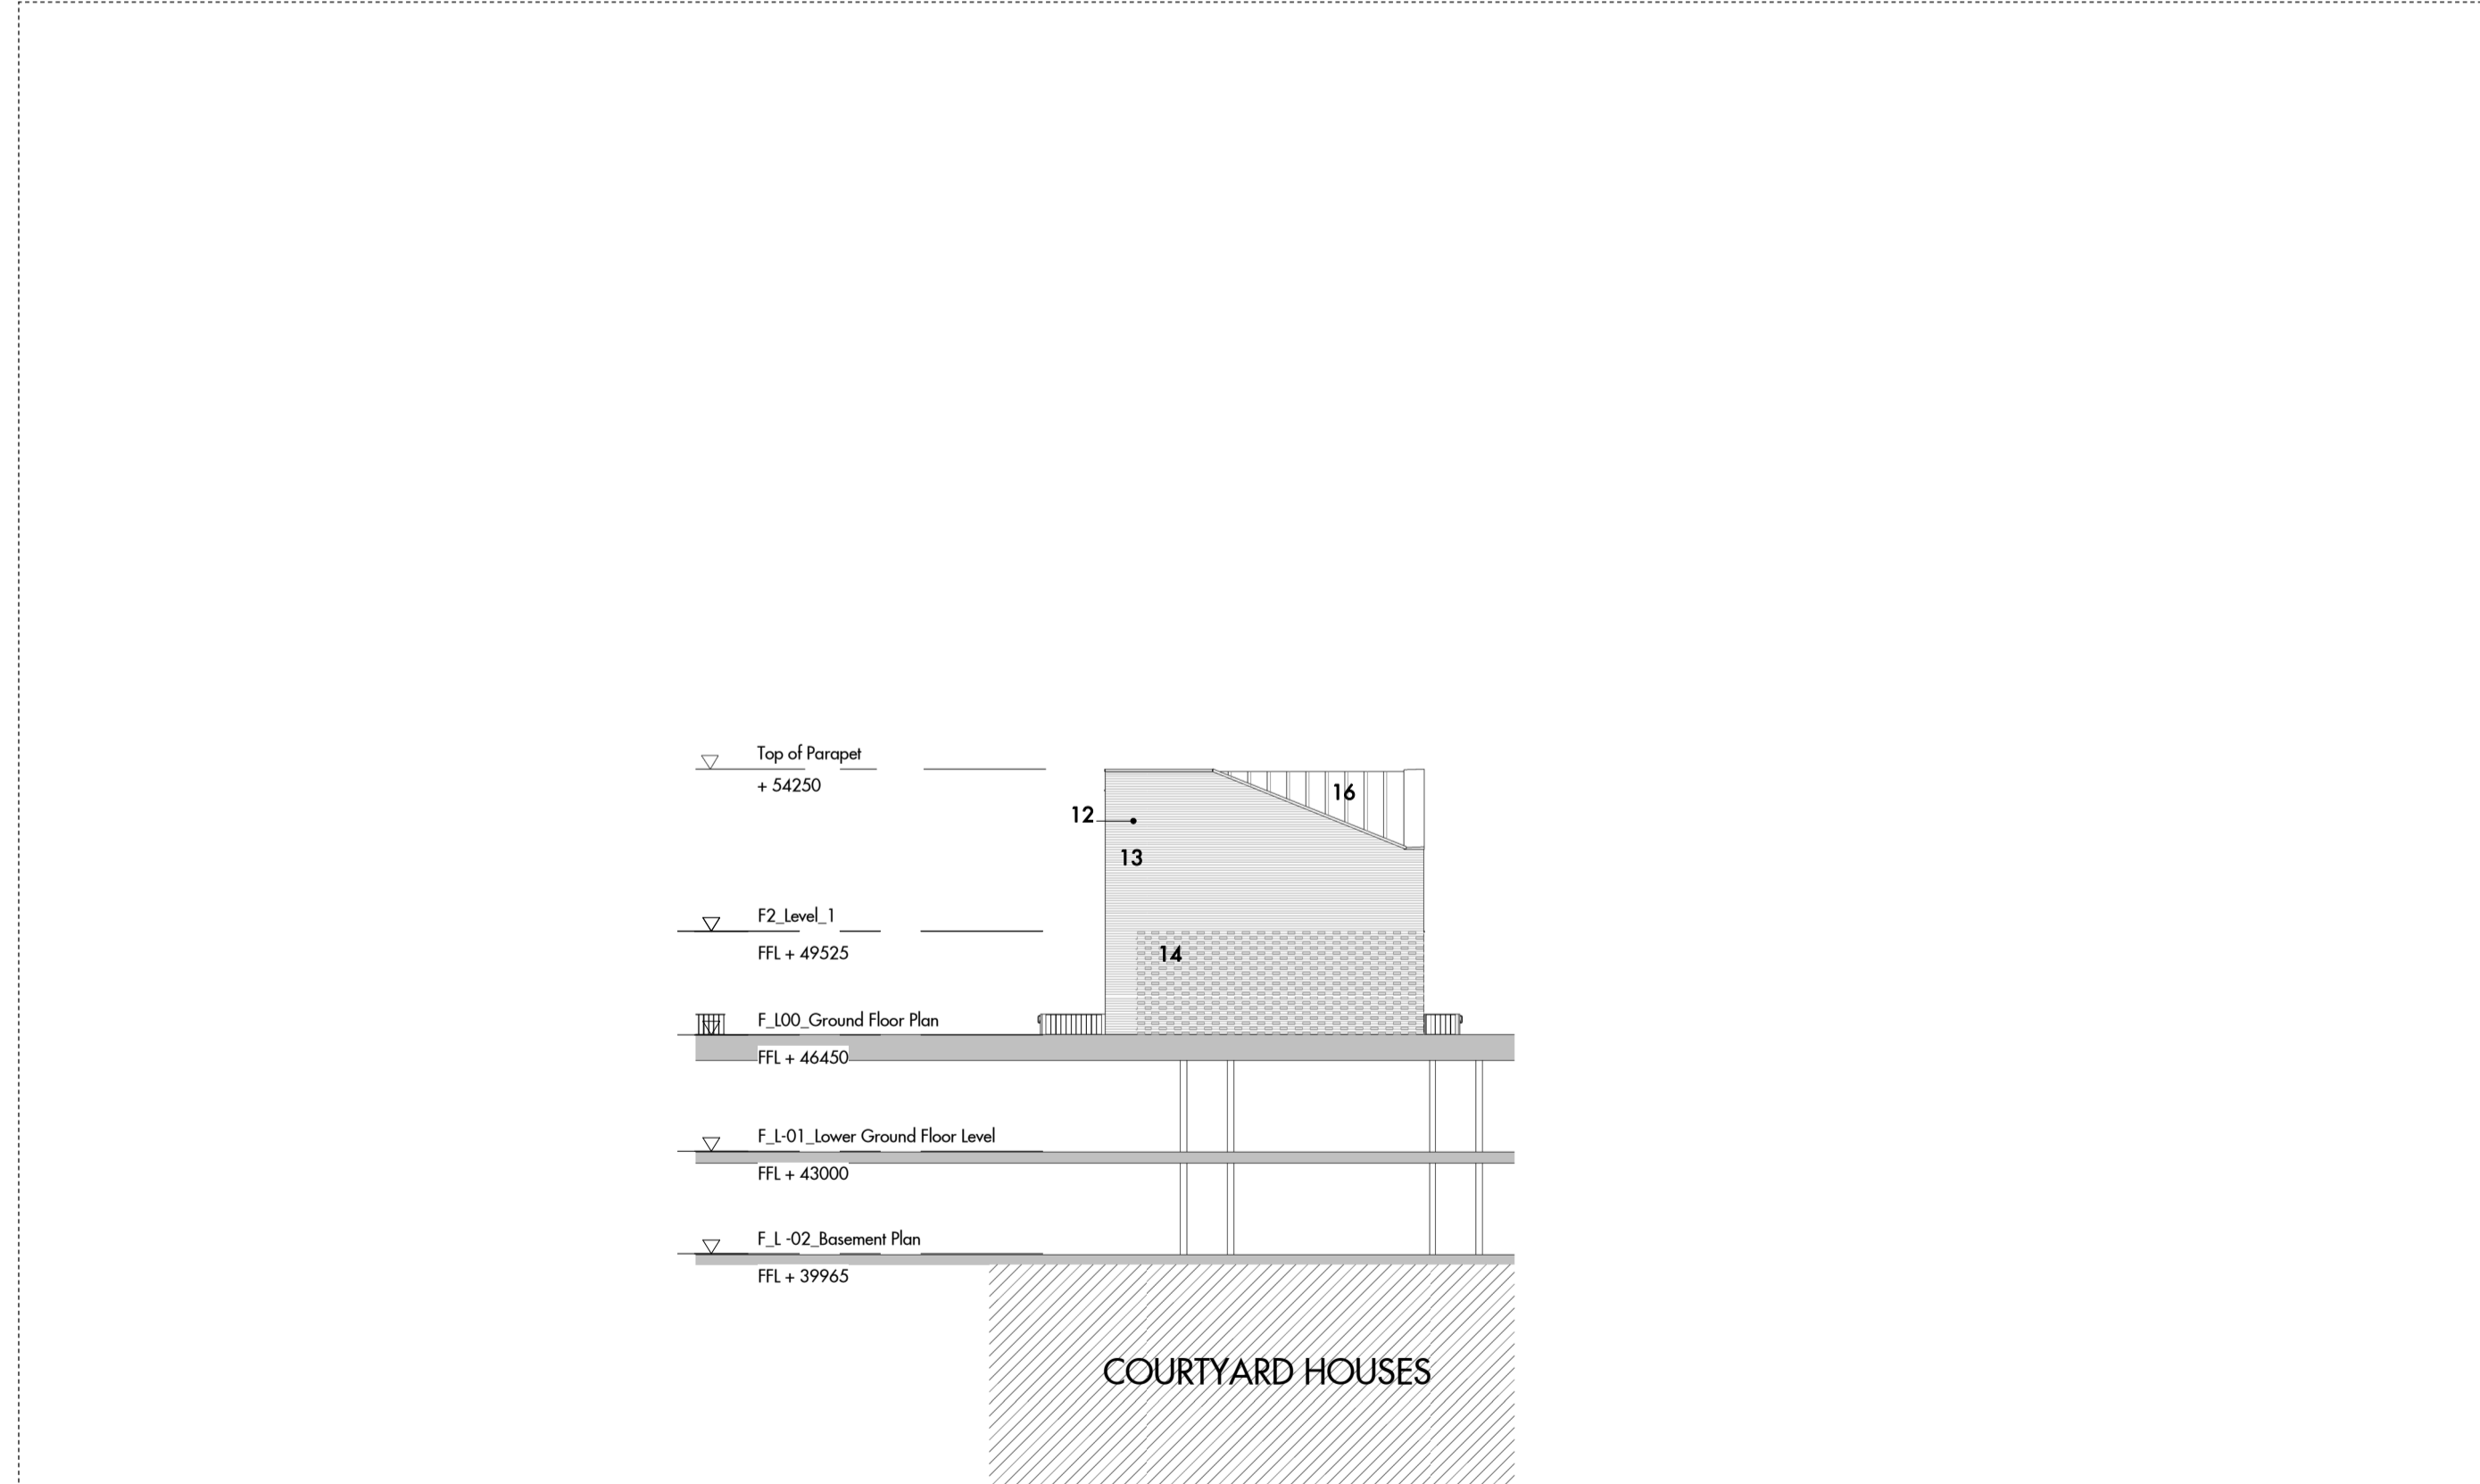


2 Courtyard Houses North East Gable Elevation
 1 : 200

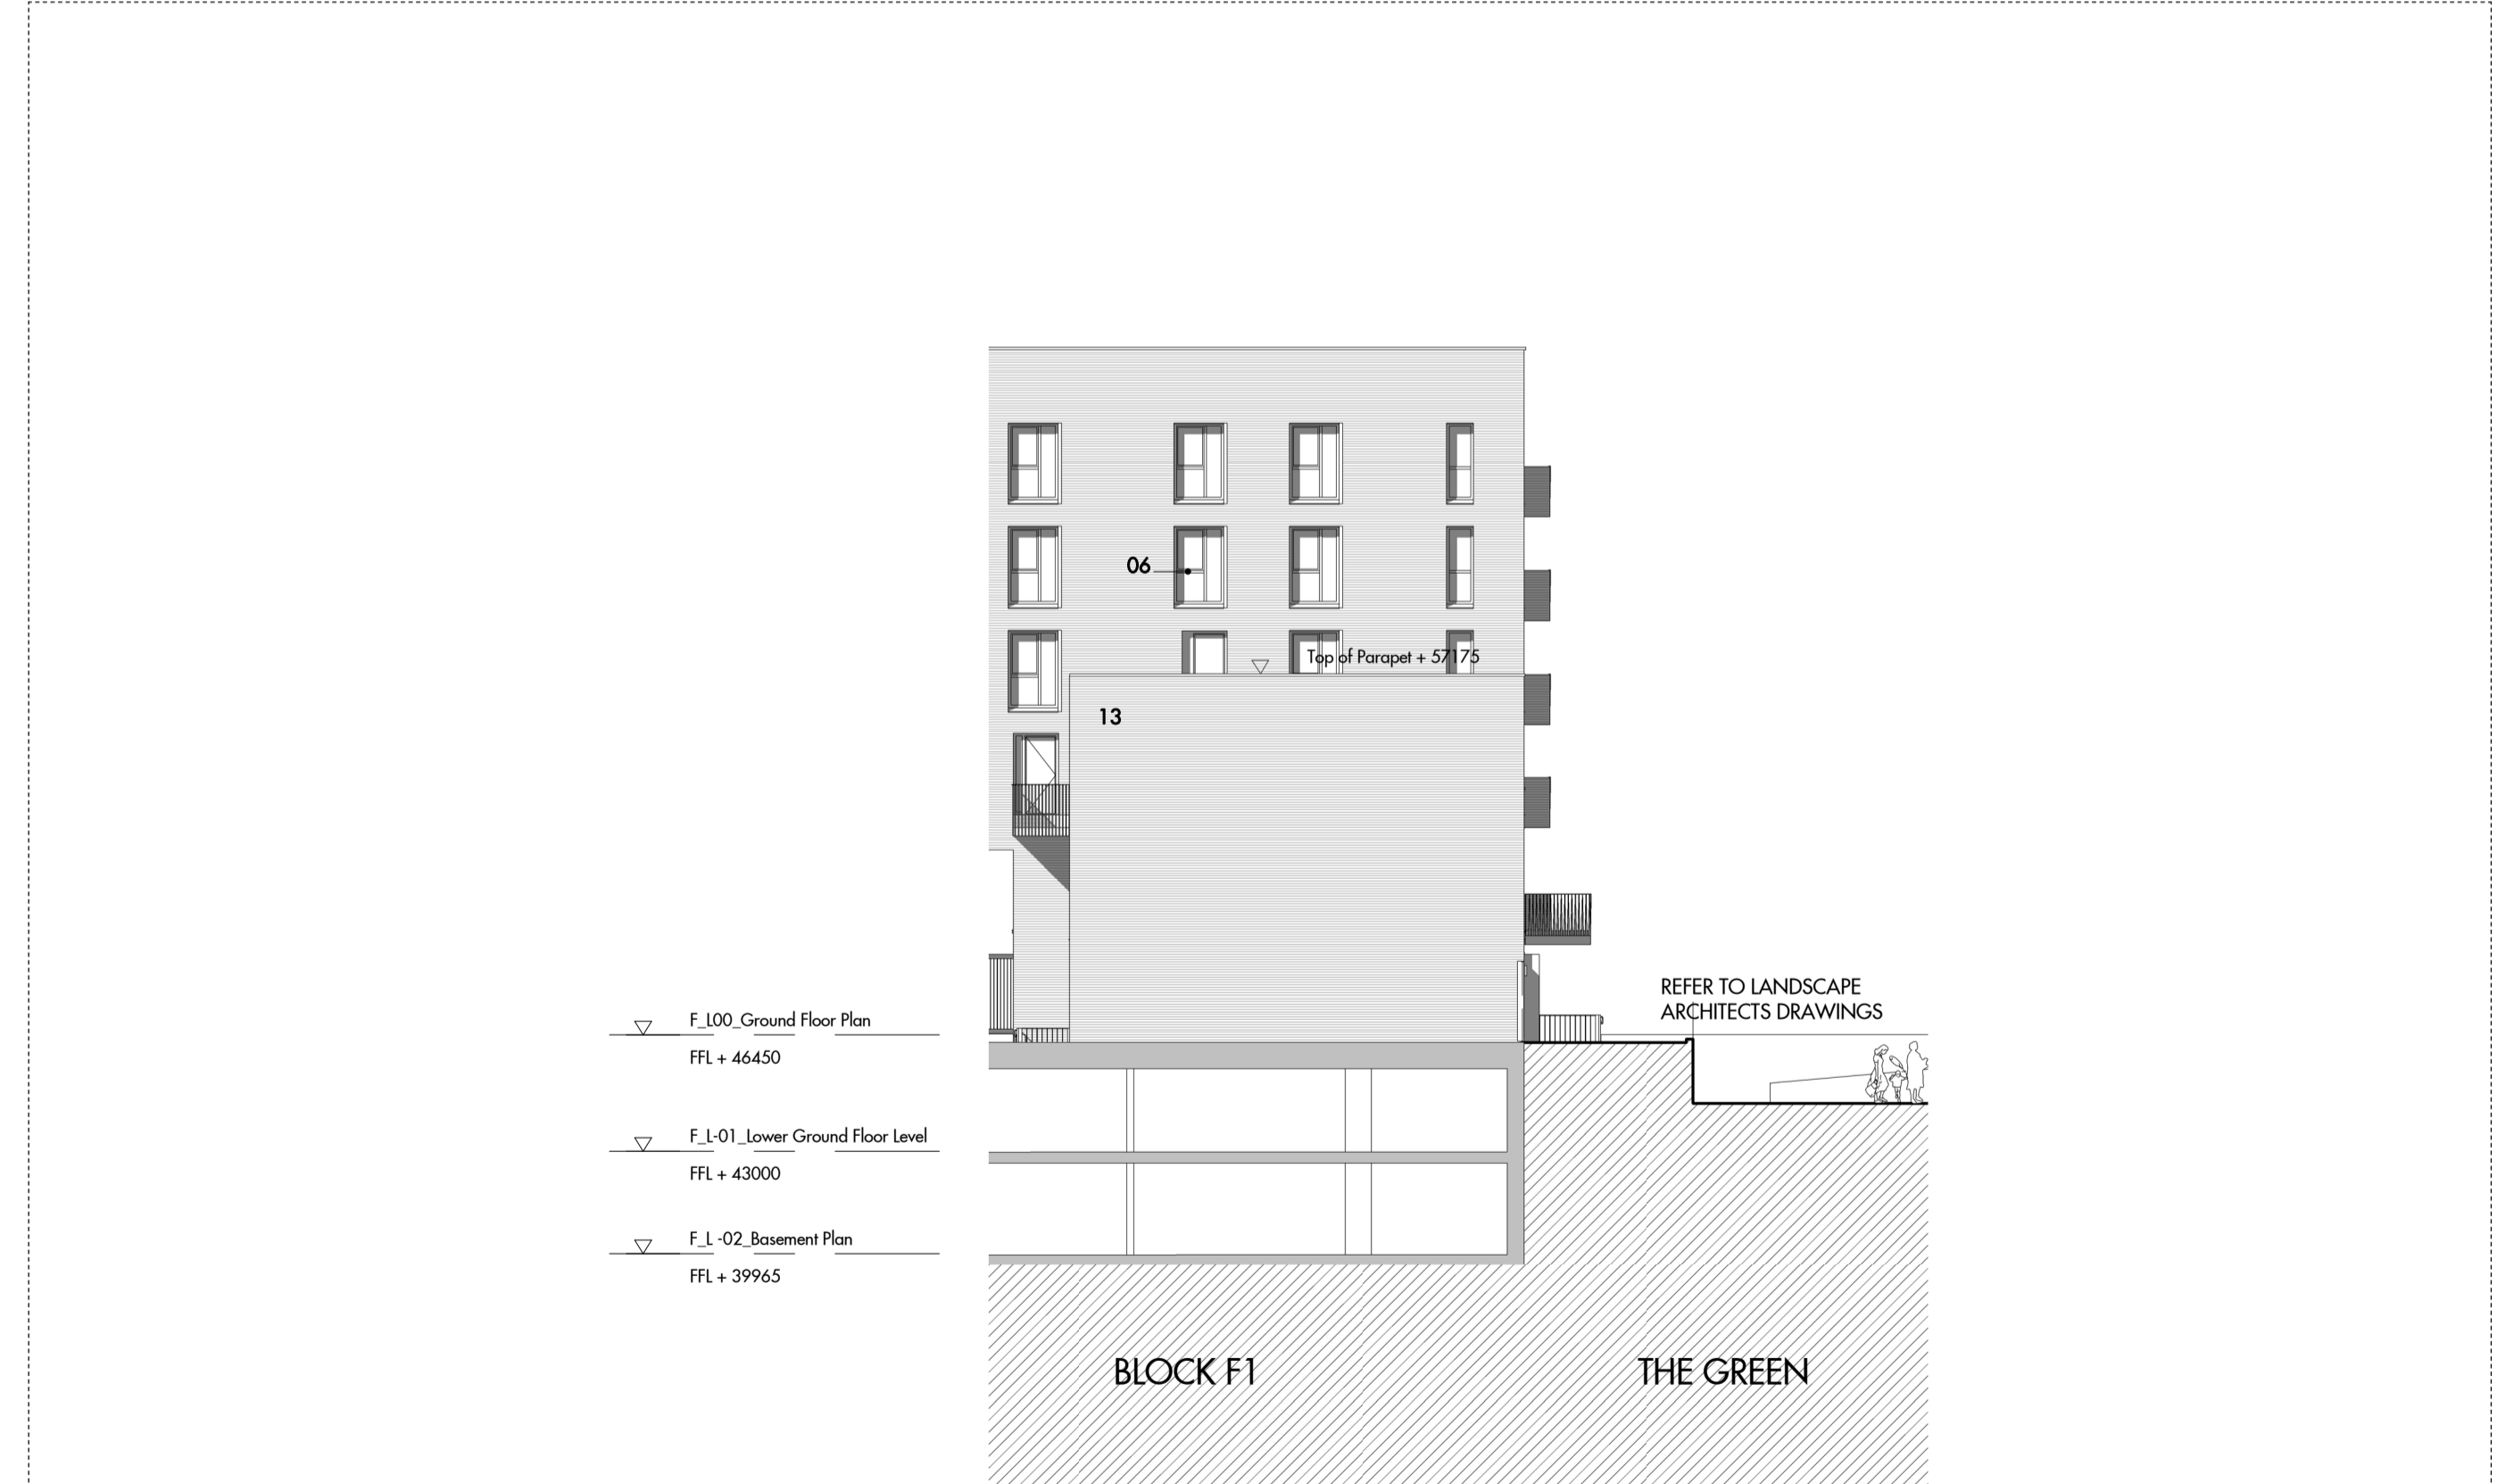

1 Block F1 South West Courtyard Gable Elevation
 1 : 200

FOR PLANNING

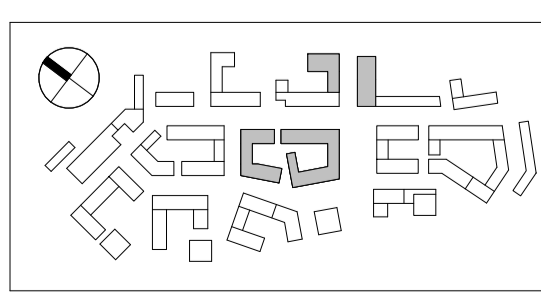

Do not scale from this drawing. Use figured dimensions only. Figured dimensions are in millimetres. All dimensions shall be verified on site before proceeding with works. All levels are nominal: detailed site survey to be carried out to verify positions and level relationships with site features and ordnance survey. All levels are in metres. This drawing is for design intent only. This drawing is to be read in conjunction with other documentation from the architect, design team, main contractor and employer's agent. The architect must be notified of any discrepancies.

REV	DATE	DESCRIPTION	BY	CHKD
P1	05.12.2014	PLANNING APPLICATION		

NO	KEY
01	THINER ENTRANCE DOOR
02	METAL ENTRANCE GATE
03	GREY PVC METAL FRAMED BALCONY DOORS
04	METAL BALCONY
05	PHOTOVOLTAIC
06	GREY PVC METAL WINDOW
07	VERTICAL GLAZED BRICK SLOT
08	WHITE GLAZED BRICK
09	MISSING BRICK PATTERN FOR VENTILATION
10	METAL BRICKING
11	GREY PVC METAL SLIDING DOORS
12	METAL PANEL GLAZING
13	BUFF BRICK
14	PATTERNED BUFF BRICK (PROTRUDE 15-20mm)
15	BRICK GARDEN WALL
16	METAL ROOF
17	SCISSOR COURSE BANDING
18	GREEN ROOF
19	ACCESSIBLE ROOF
20	VERTICAL SLOT HALF BRICK RECES
21	METAL BRANDED PANEL

NOTE: FOR BRICK AND BAT BOX LOCATIONS REFER TO DRAWING 765_05_07_002



Allies and Morrison Architects
 85 Southwark Street
 London SE1 0HX
 telephone 020 7921 0100
 facsimile 020 7921 0101
 email info@alliesandmorrison.co.uk

West Hendon : Block F
 Courtyard Houses + Gable Elevations
 PLANNING APPLICATION
 765_05_07_205

A&M JOB NO: 765_05

SCALE 1 : 200 @ A1

P1
 Revision