



BLOCK H 3&4

BLOCK G4


1 North East Elevation
1 : 200



BLOCK G1

BLOCK G4


2 South East Elevation
1 : 200

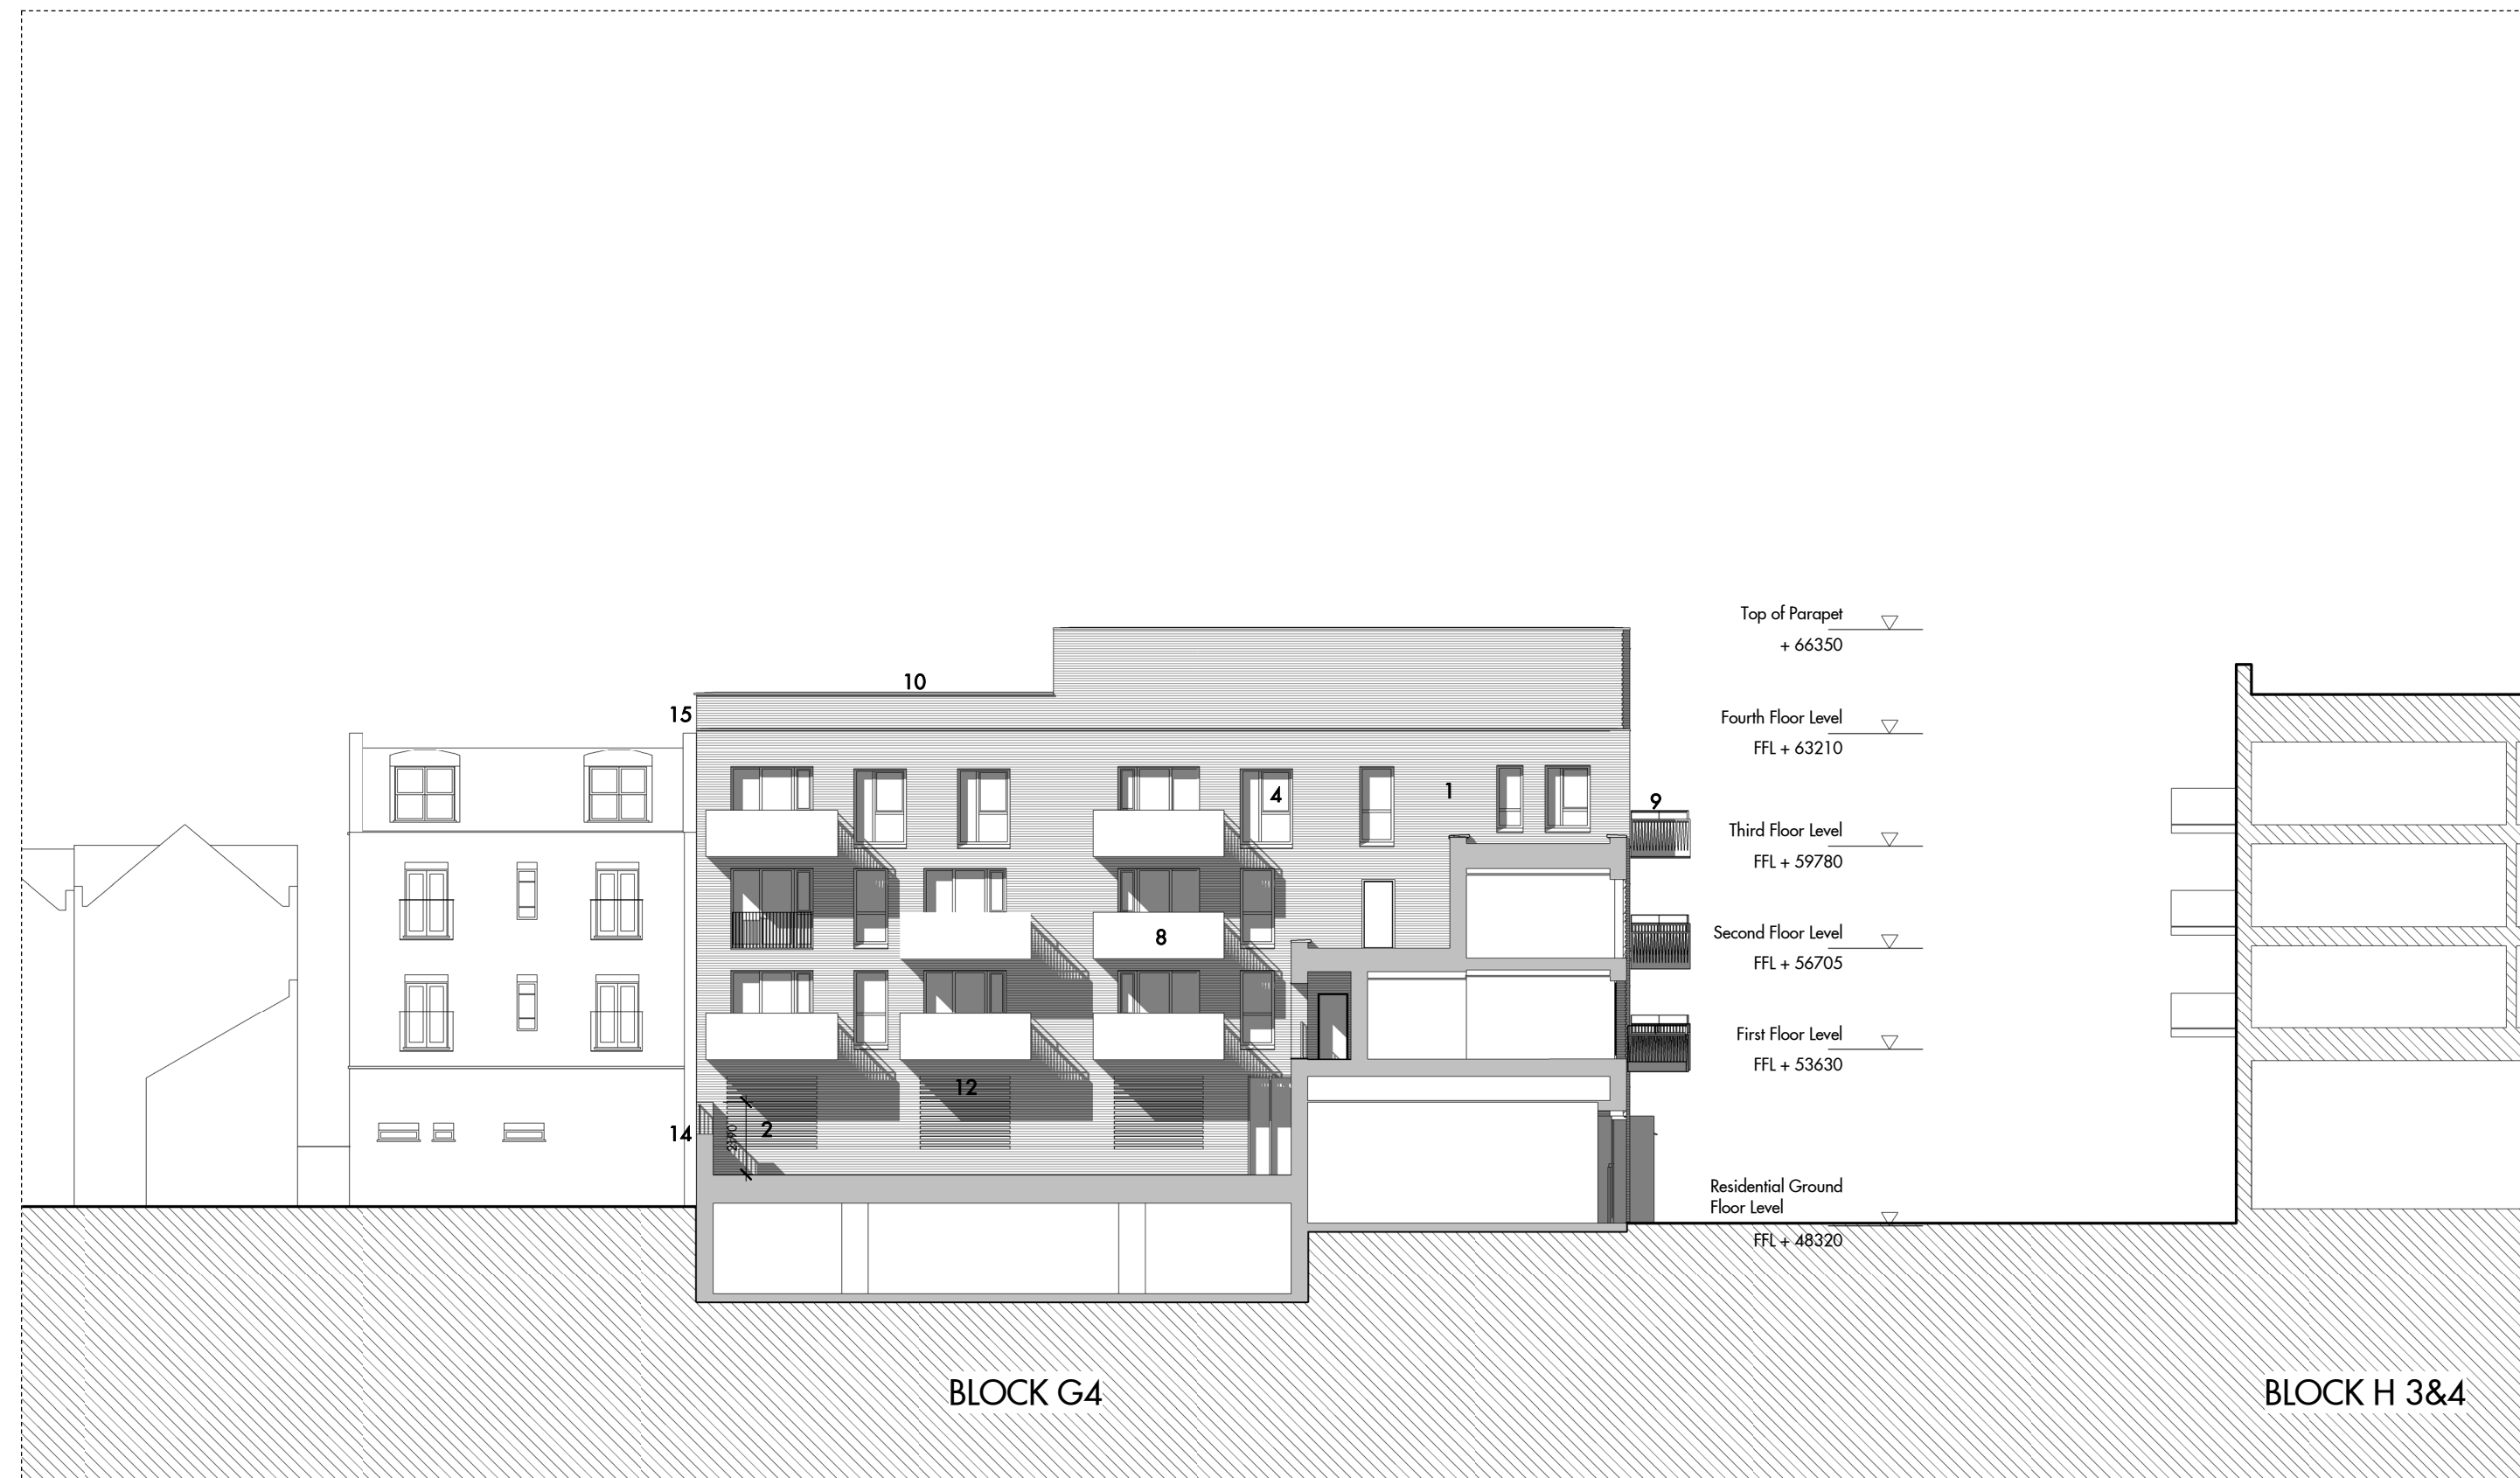

BLOCK G4

BLOCK H 3&4

3 South West Elevation
1 : 200

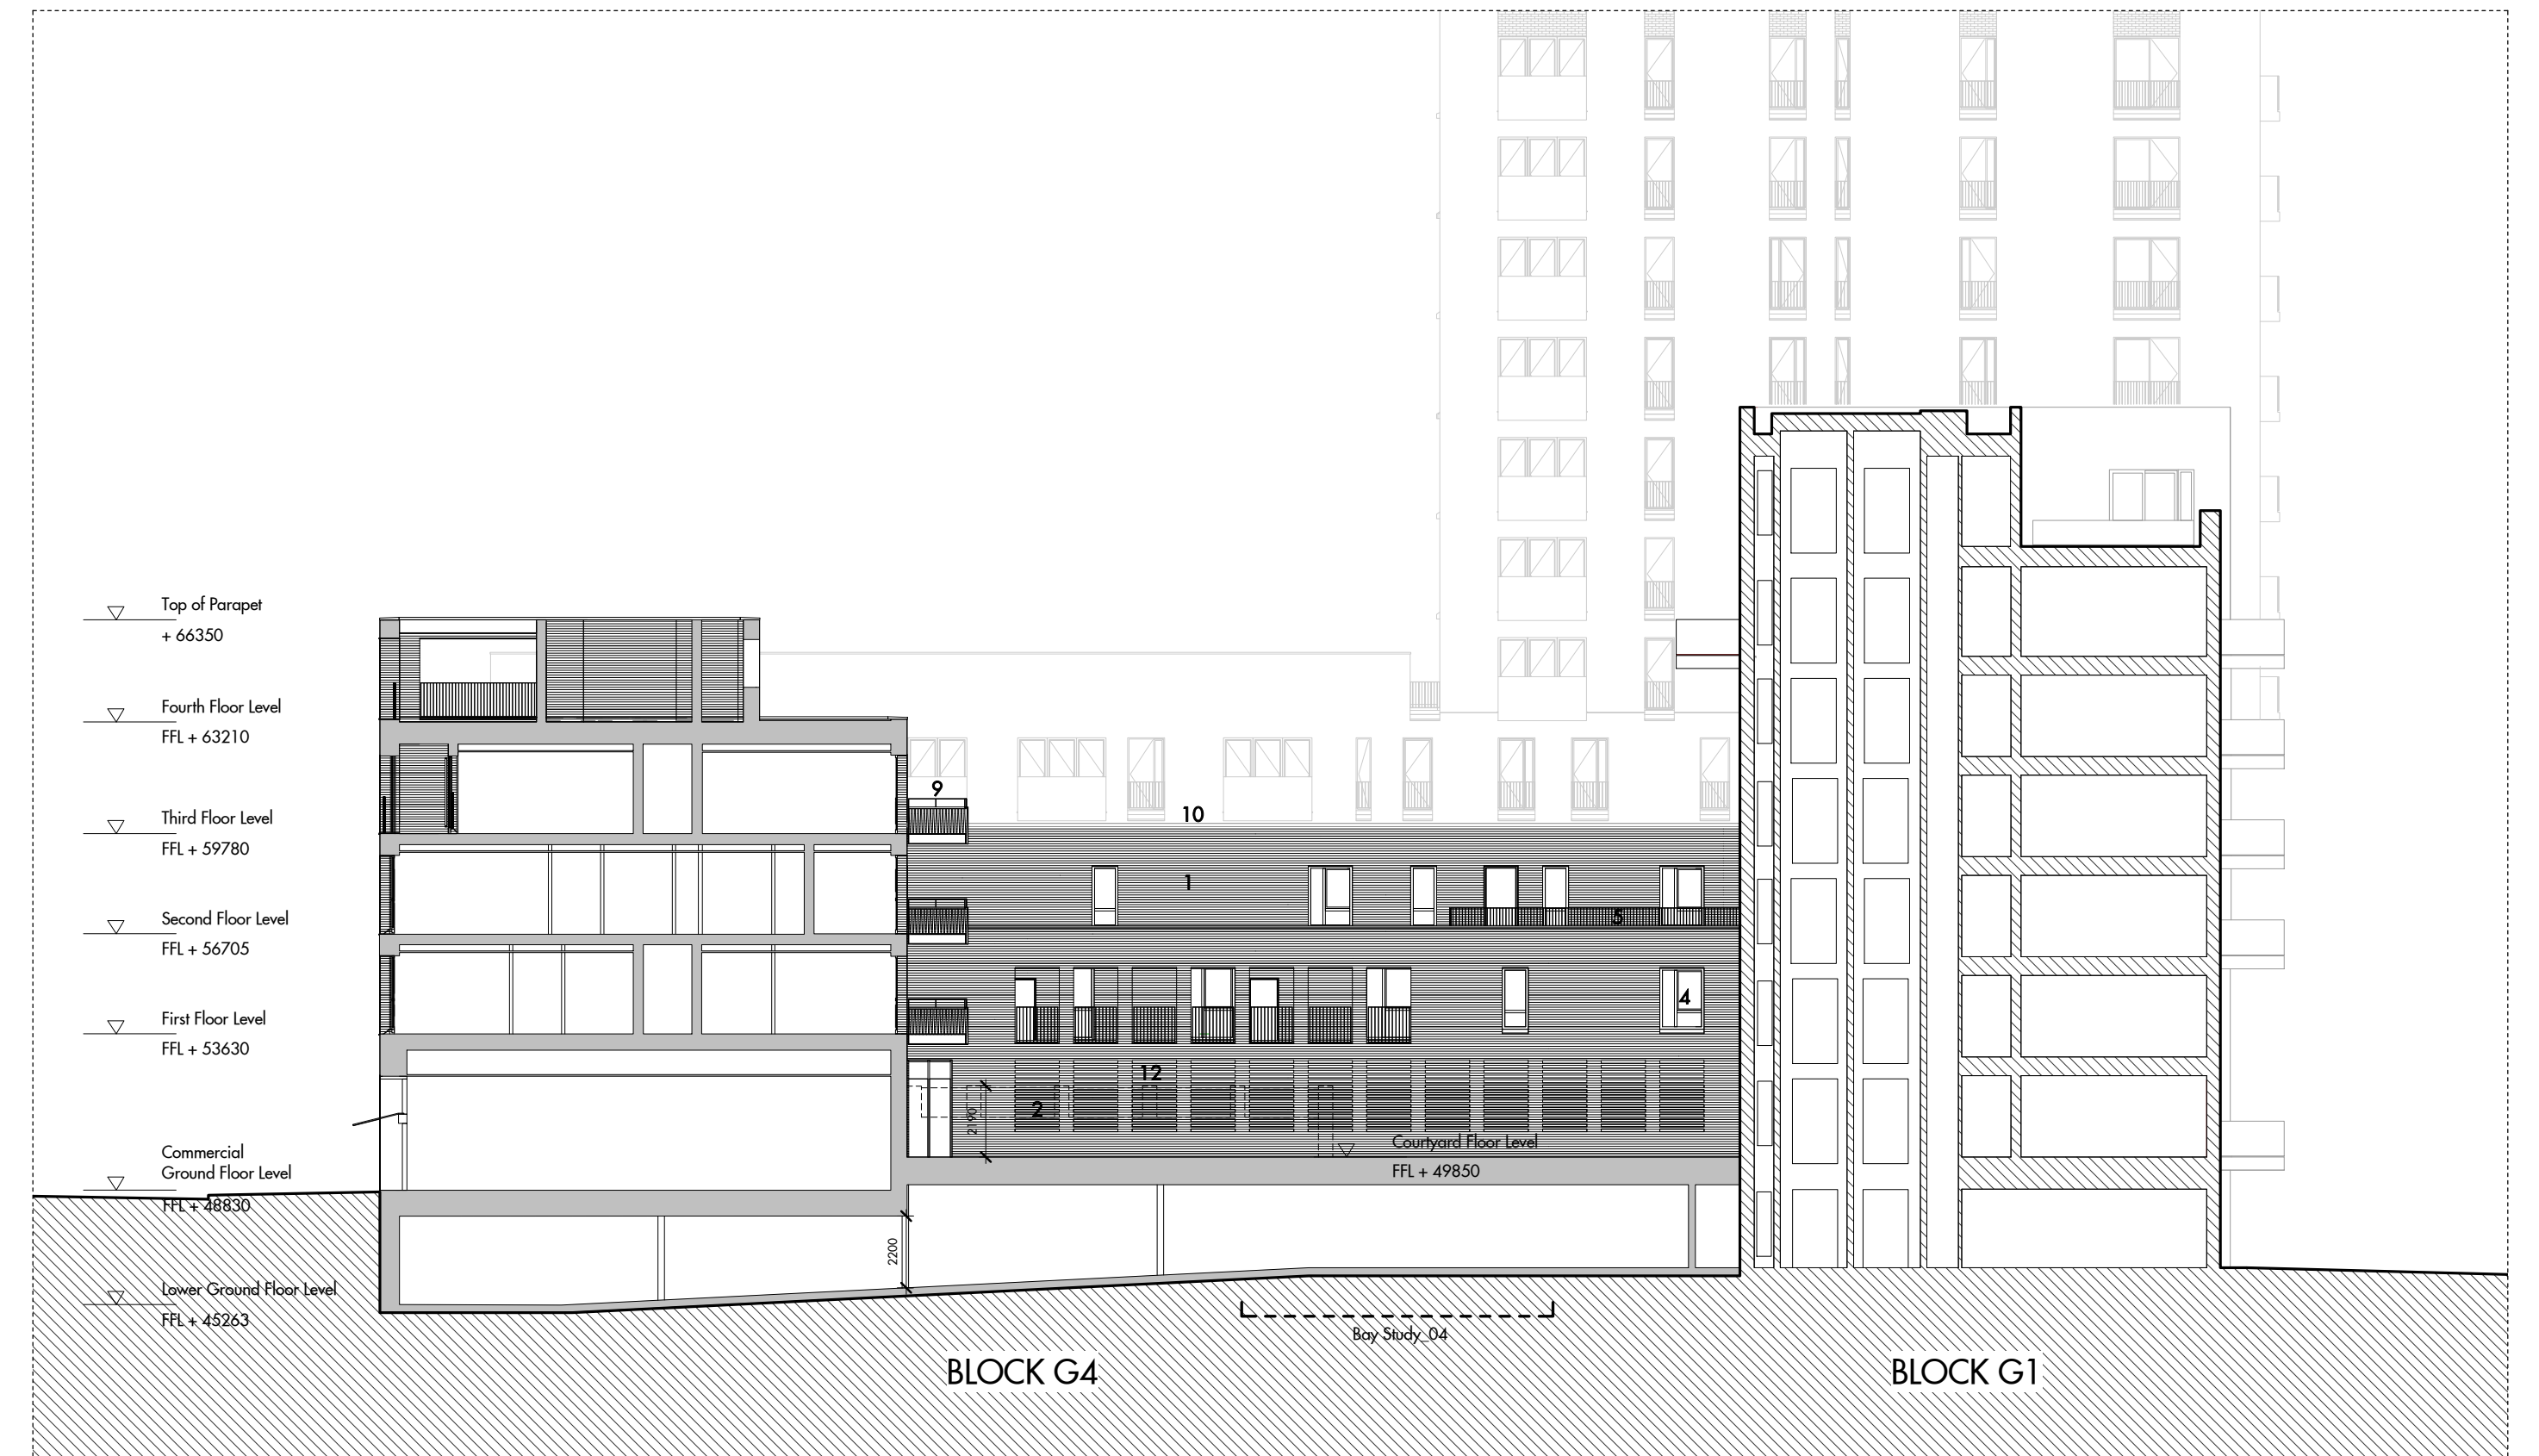


BLOCK G4

BLOCK G1

4 North West Elevation
1 : 200


FOR PLANNING

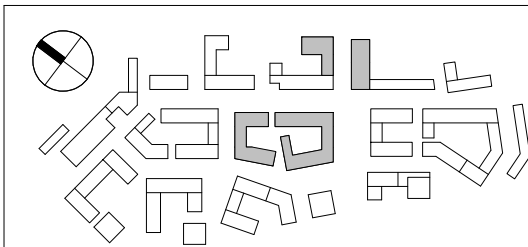

Do not scale from this drawing. Use figured dimensions only. Figured dimensions are in millimetres. All dimensions shall be verified on site before proceeding with works. All levels are nominal: detailed site survey to be carried out to verify positions and level relationships with site features and ordnance survey. All levels are in metres. This drawing is for design intent only. This drawing is to be read in conjunction with other documentation from the architect, design team, main contractor and employer's agent. The architect must be notified of any discrepancies.

REV	DATE	DESCRIPTION	CD	MD	KEY
P1	06.12.2014	PLANNING APPLICATION			
					01. BRICK
					02. RECESSED HORIZONTAL BRICK COURSING
					03. METAL ACQUATIC PANEL
					04. GREAT FIC METAL WINDOW
					05. METAL BALCONES
					06. PROJECTING AWNING
					07. METAL SHINGLES
					08. METAL FRAMED BALCONY
					09. PERFORATED METAL PANEL
					10. METAL WALL COPING
					11. TIMBER LOUVER WITH HIDDEN DOOR
					12. HORIZONTAL VENTILATION GAP
					13. WATER GARDEN
					14. BOUNDARY WALL AND FENCE TO MATCH EXISTING BLOCK G1112
					15. COURTYARD
					16. BLANK BRICK WALL TO ADJOINING PROPERTY
					17. SHOP FRONT GLAZING

NOTE: FOR BMD AND BAY BOX LOCATIONS REFER TO DRAWING 765_05_07_P01

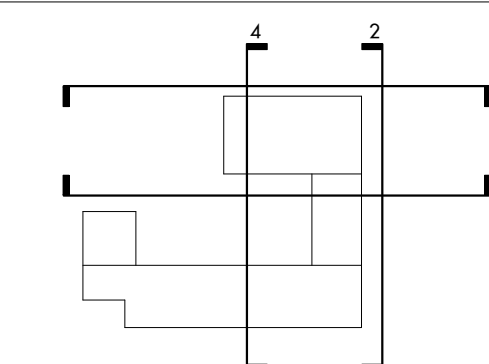

Allies and Morrison
Architects
85 Southwark Street
London SE1 1CH
020 7921 0100
020 7921 0101
info@alliesandmorrison.co.uk

A&M JOB NO: 765_05

West Hendon : Block G4
Elevations / Sections

765_05_07_160

SCALE 1 : 200 @ A1

P1
Revision