

THE BROADWAY


site boundary

PERRYFIELD WAY

BROADWAY PLACE


EAST STREET

FOR PLANNING

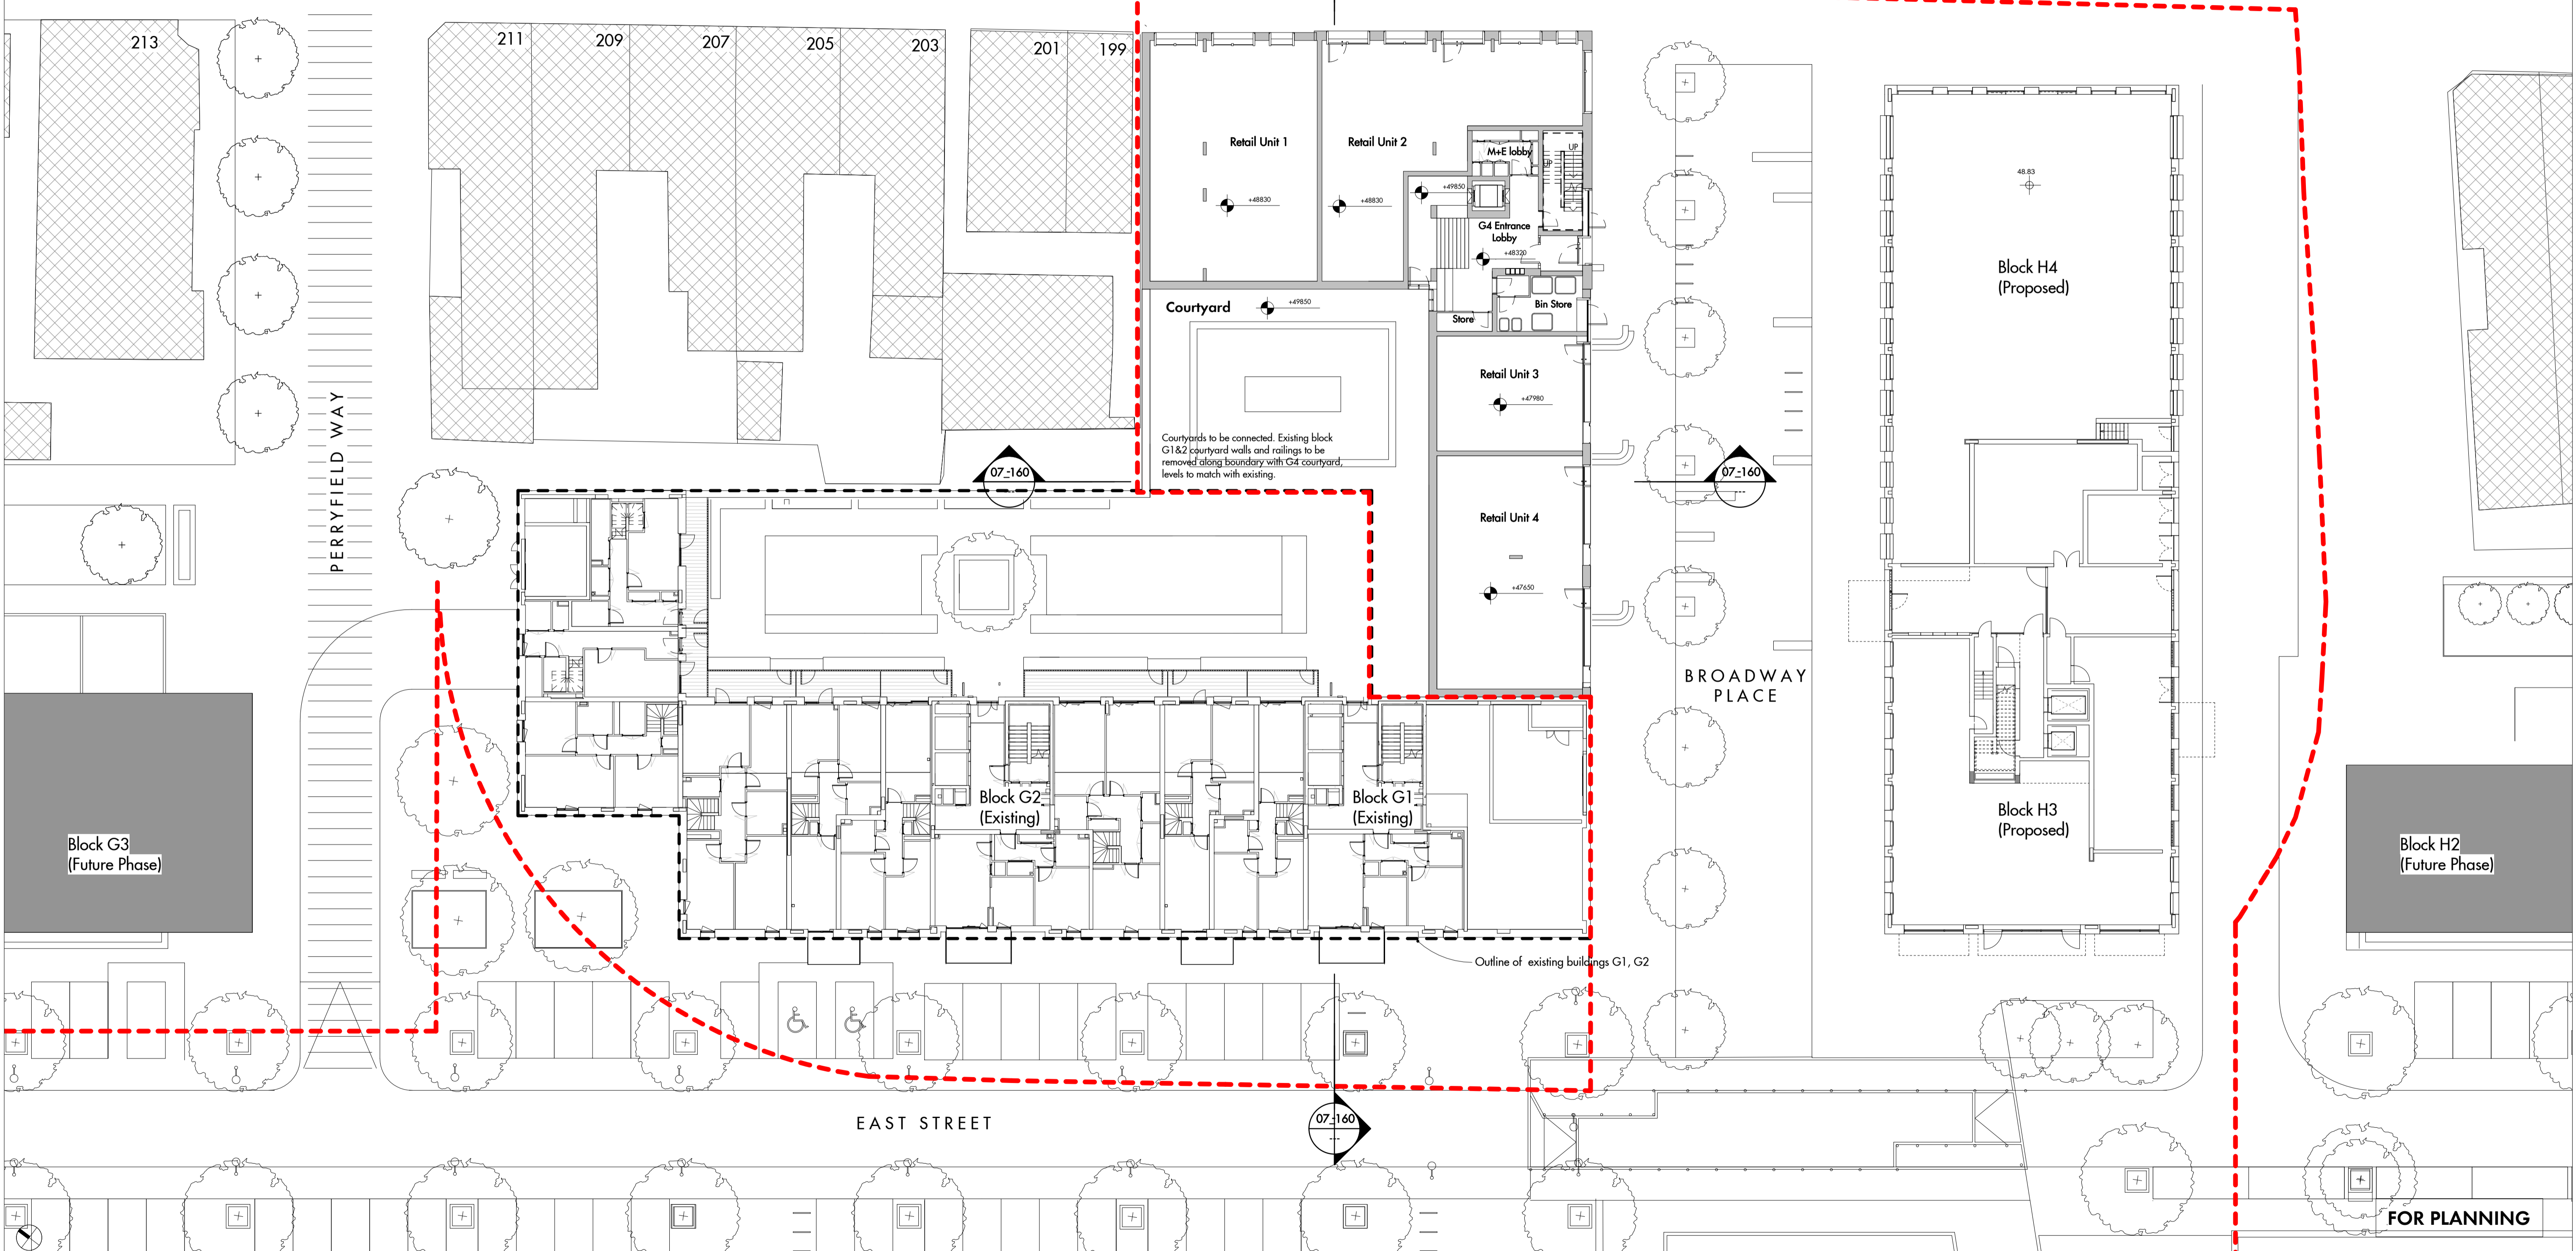

Courtyards to be connected. Existing block G1&2 courtyard walls and railings to be removed along boundary with G4 courtyard, levels to match with existing.

Outline of existing buildings G1, G2

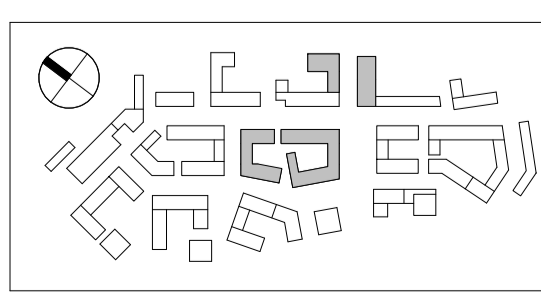

Do not scale from this drawing. Use figured dimensions only. Figured dimensions are in millimetres. All dimensions shall be verified on site before proceeding with work. All levels are nominal: detailed site survey to be carried out to verify positions and level relationships with site features and ordnance survey. All levels are in metres. This drawing is for design intent only. This drawing is to be read in conjunction with other documentation from the architect, design team, main contractor and employer's agent. The architect must be notified of any discrepancies.

REV	DATE	DESCRIPTION	BY
P1	06.12.2014	PLANNING APPLICATION	MD

\*Indicative Landscaping - Refer to Landscape Architects Drawings

Allies and Morrison Architects  
 85 Southwark Street  
 London SE1 0HX  
 telephone 020 7921 0100  
 020 7921 0101  
 email info@alliesandmorrison.co.uk

West Hendon : Block G4  
 Ground Floor Plan

765\_05\_07\_151

A&M JOB NO: 765\_05

SCALE 1 : 200 @ A1

P1  
 Revision