


outline of the upper floor

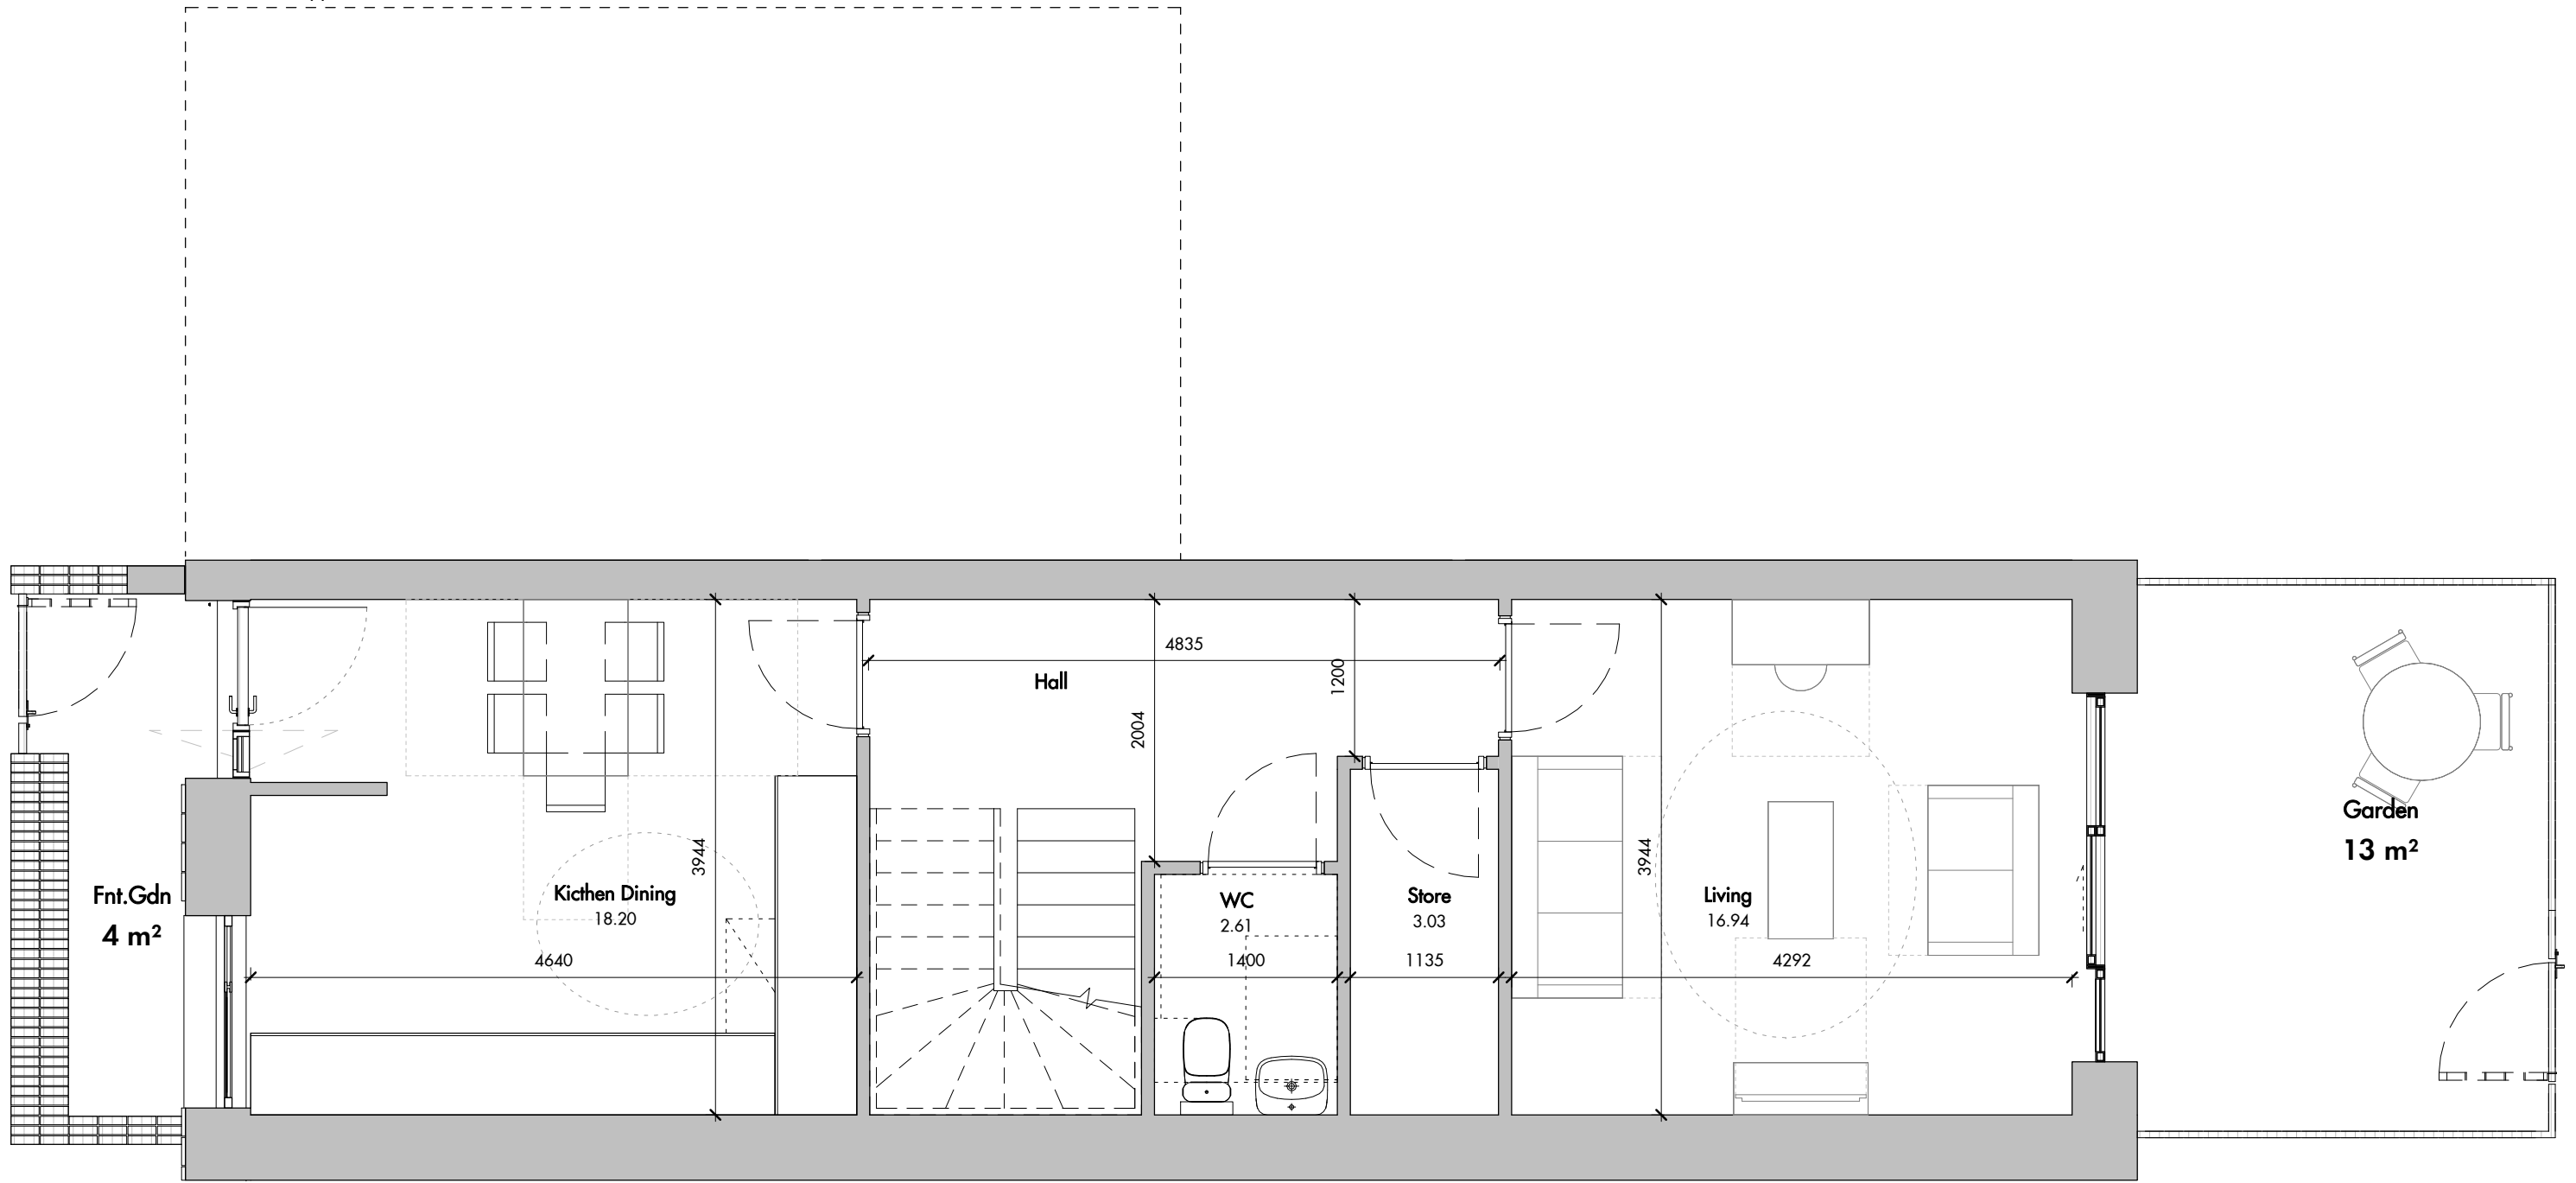


UNIT TYPE F1_3B_1_D_A/B

Core	Unit name	Bedrooms	Persons
F1	F1_3B_1_D_A	3	5

Grand total: 4

REV	DATE	DESCRIPTION
P1	05.12.2014	PLANNING APPLICATION

Do not scale from this drawing. Use figured dimensions only. Figured dimensions are in millimetres. All dimensions shall be verified on site before proceeding with works. All levels are nominal: detailed site survey to be carried out to verify positions and level relationships with site features and ordnance survey. All levels are in metres. This drawing is for design intent only. This drawing is to be read in conjunction with other documentation from the architect, design team, main contractor and employer's agent. The architect must be notified of any discrepancies.

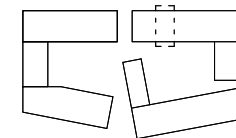

Allies and Morrison Architects
 85 Southwark Street
 London SE1 0HX
 Tel: 020 7921 0100
 Fax: 020 7921 0101

West Hendon: Block F
 A3_Typical Unit Layout - Private 3
 Bed Duplex 5 Person lower
 765_05_Block F_07_708

All Intellectual Property Rights Reserved

SCALE 1 : 50 @A3 JOB NO:765_05

P1

Revision