


Do not scale from this drawing. Use figured dimensions only. Figured dimensions are in millimetres. All dimensions shall be verified on site before proceeding with works. All levels are nominal: detailed site survey to be carried out to verify positions and level relationships with site features and ordnance survey. All levels are in metres. This drawing is for design intent only. This drawing is to be read in conjunction with other documentation from the architect, design team, main contractor and employer's agent. The architect must be notified of any discrepancies.

REV	DATE	DESCRIPTION	CD
P1	05.12.2014	PLANNING APPLICATION	MD


NOTE: FOR BID AND BAT BOX LOCATIONS REFER TO DRAWING 765\_05\_07\_900



1 Bay Study 1 - Block F1\_North East  
1:50

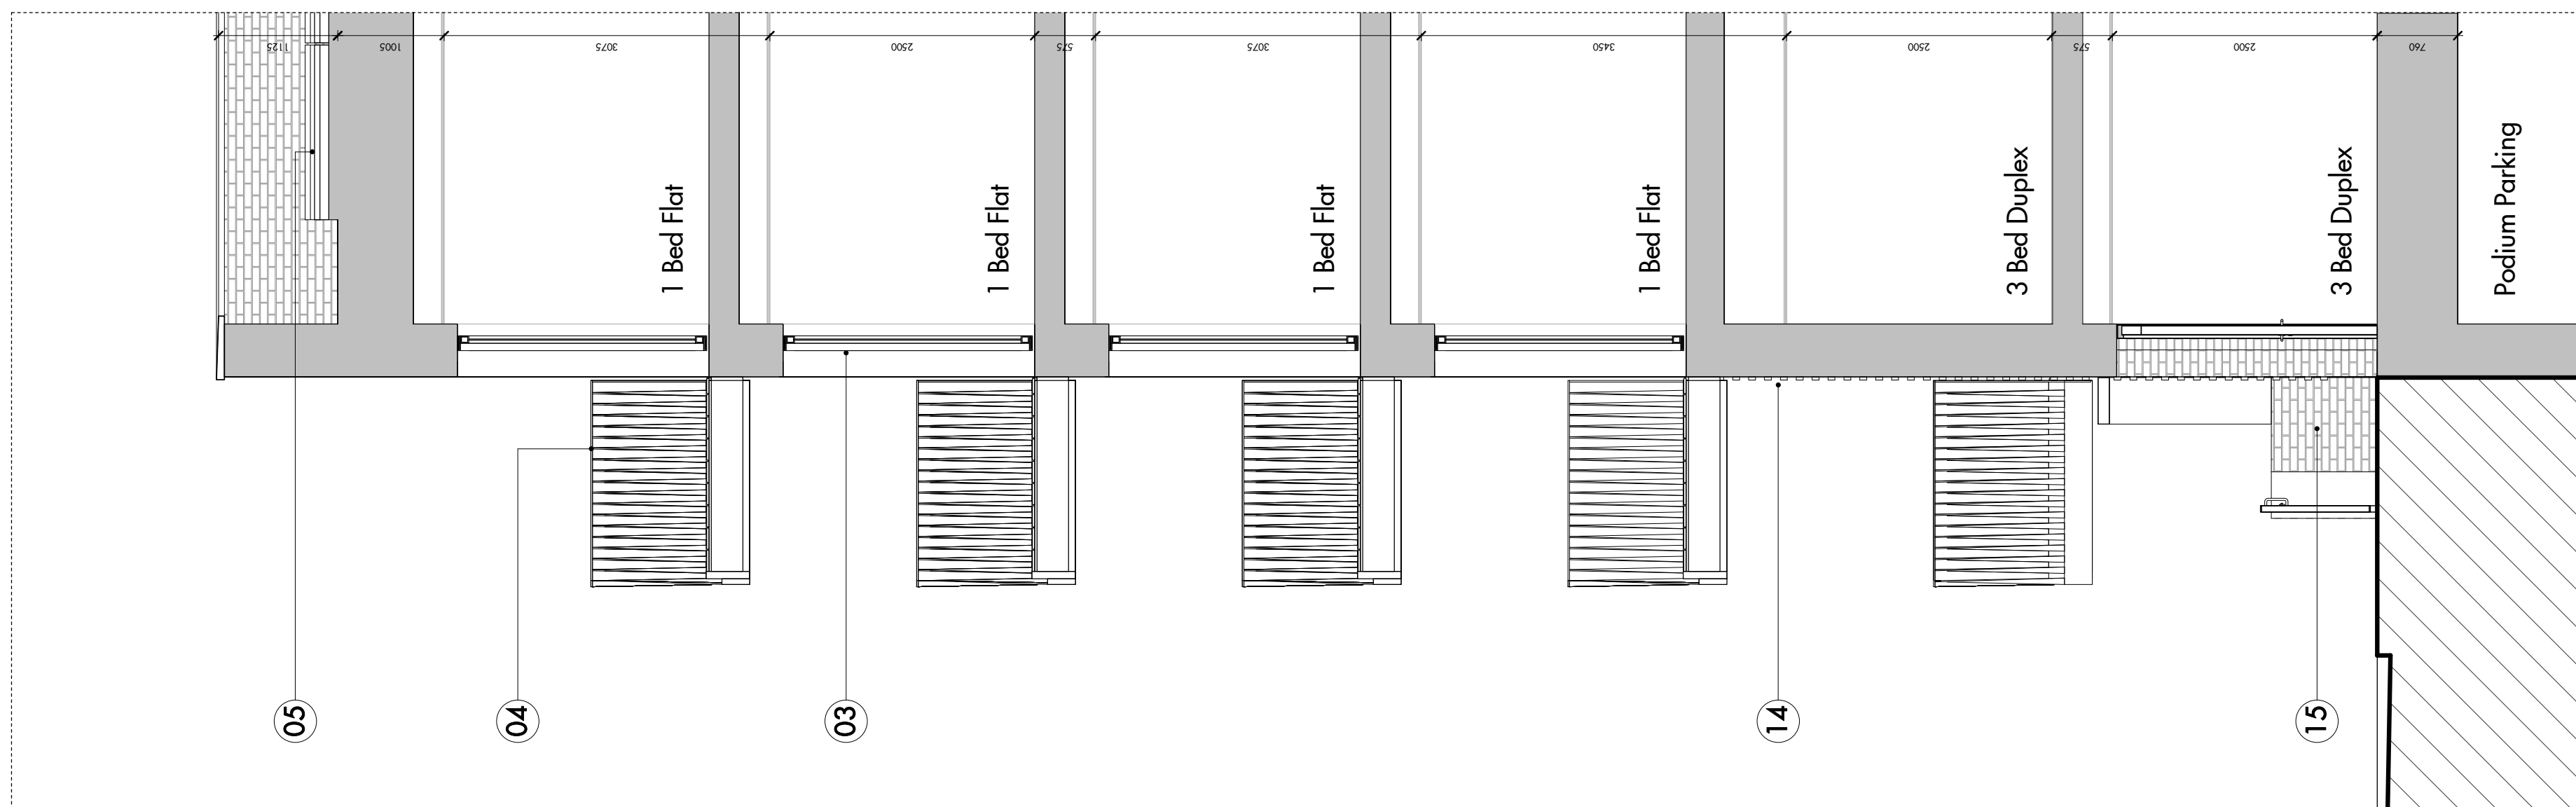


5 Bay Study 1 - Block F1\_South East Section  
1:50

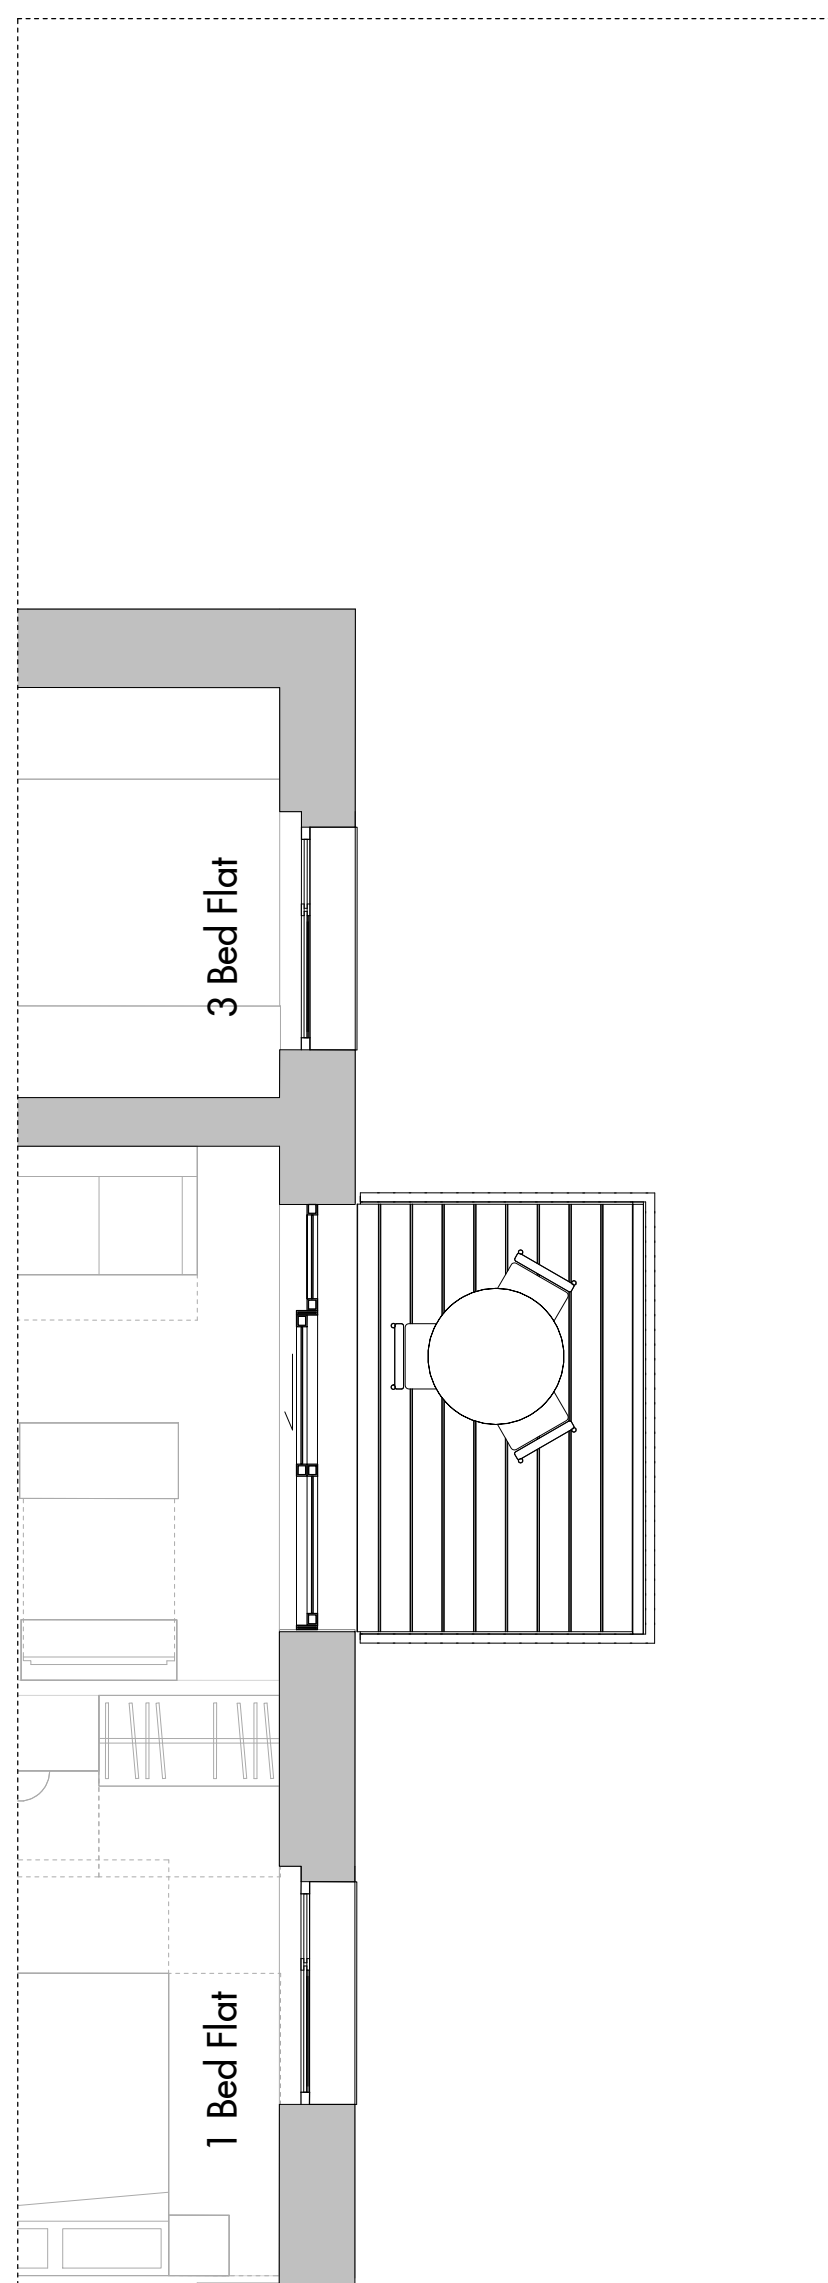

3 Bay Study 1 - Block F1\_Level\_03  
1:50

- KEY:
- 01. TIMBER ENTRANCE DOOR
  - 02. METAL ENTRANCE GATE
  - 03. GREY PPC METAL FRAMED BALCONY DOORS
  - 04. METAL BALCONY
  - 05. PHOTOVOLTAICS
  - 06. GREY PPC METAL WINDOW
  - 07. VERTICAL GLAZED BRICK SLOT
  - 08. WHITE GLAZED BRICK
  - 09. 'MISSING' BRICK PATTERN FOR VENTILATION
  - 10. METAL RAILING
  - 11. GREY PPC METAL SLIDING DOORS
  - 12. METAL PANEL GUARDING
  - 13. BUFF BRICK
  - 14. PATTERNED BUFF BRICK (PROTRUDING 1.5-30mm)
  - 15. BRICK GARDEN WALL
  - 16. METAL ROOF
  - 17. SOLDIER COURSE BANDING
  - 18. GREEN ROOF
  - 19. ACCESSIBLE ROOF
  - 20. VERTICAL SLOT HALF BRICK RECESS
  - 21. METAL SPANDREL PANEL

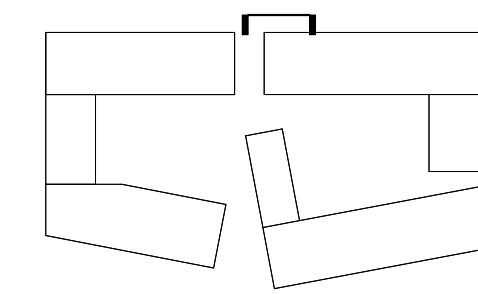

Allies and Morrison  
Architects  
85 Southwark Street  
London SE1 0HK  
020 7921 0100  
020 7921 0101  
info@alliesandmorrison.co.uk

West Hendon : Block F  
Bay Study 01 - Block F1 North East Facade  
PLANNING APPLICATION  
765\_05\_07\_400

A&M JOB NO: 765.05

SCALE 1:50 @ A1