

Do not scale from this drawing. Use figured dimensions only. Figured dimensions are in millimetres. All dimensions shall be verified on site before proceeding with work. All levels are nominal: detailed site survey to be carried out to verify positions and level relationships with site features and ordnance survey. All levels are in metres. This drawing is for design intent only. This drawing is to be read in conjunction with other documentation from the architect, design team, main contractor and employer's agent. The architect must be notified of any discrepancies.


REV	DATE	DESCRIPTION	CD
P1	05.12.2014	PLANNING APPLICATION	MD

NOTE: FOR BID AND BAT BOX LOCATIONS REFER TO DRAWING 745_05_07_000




1 Bay Study 4 - Block F3 North West

1:50

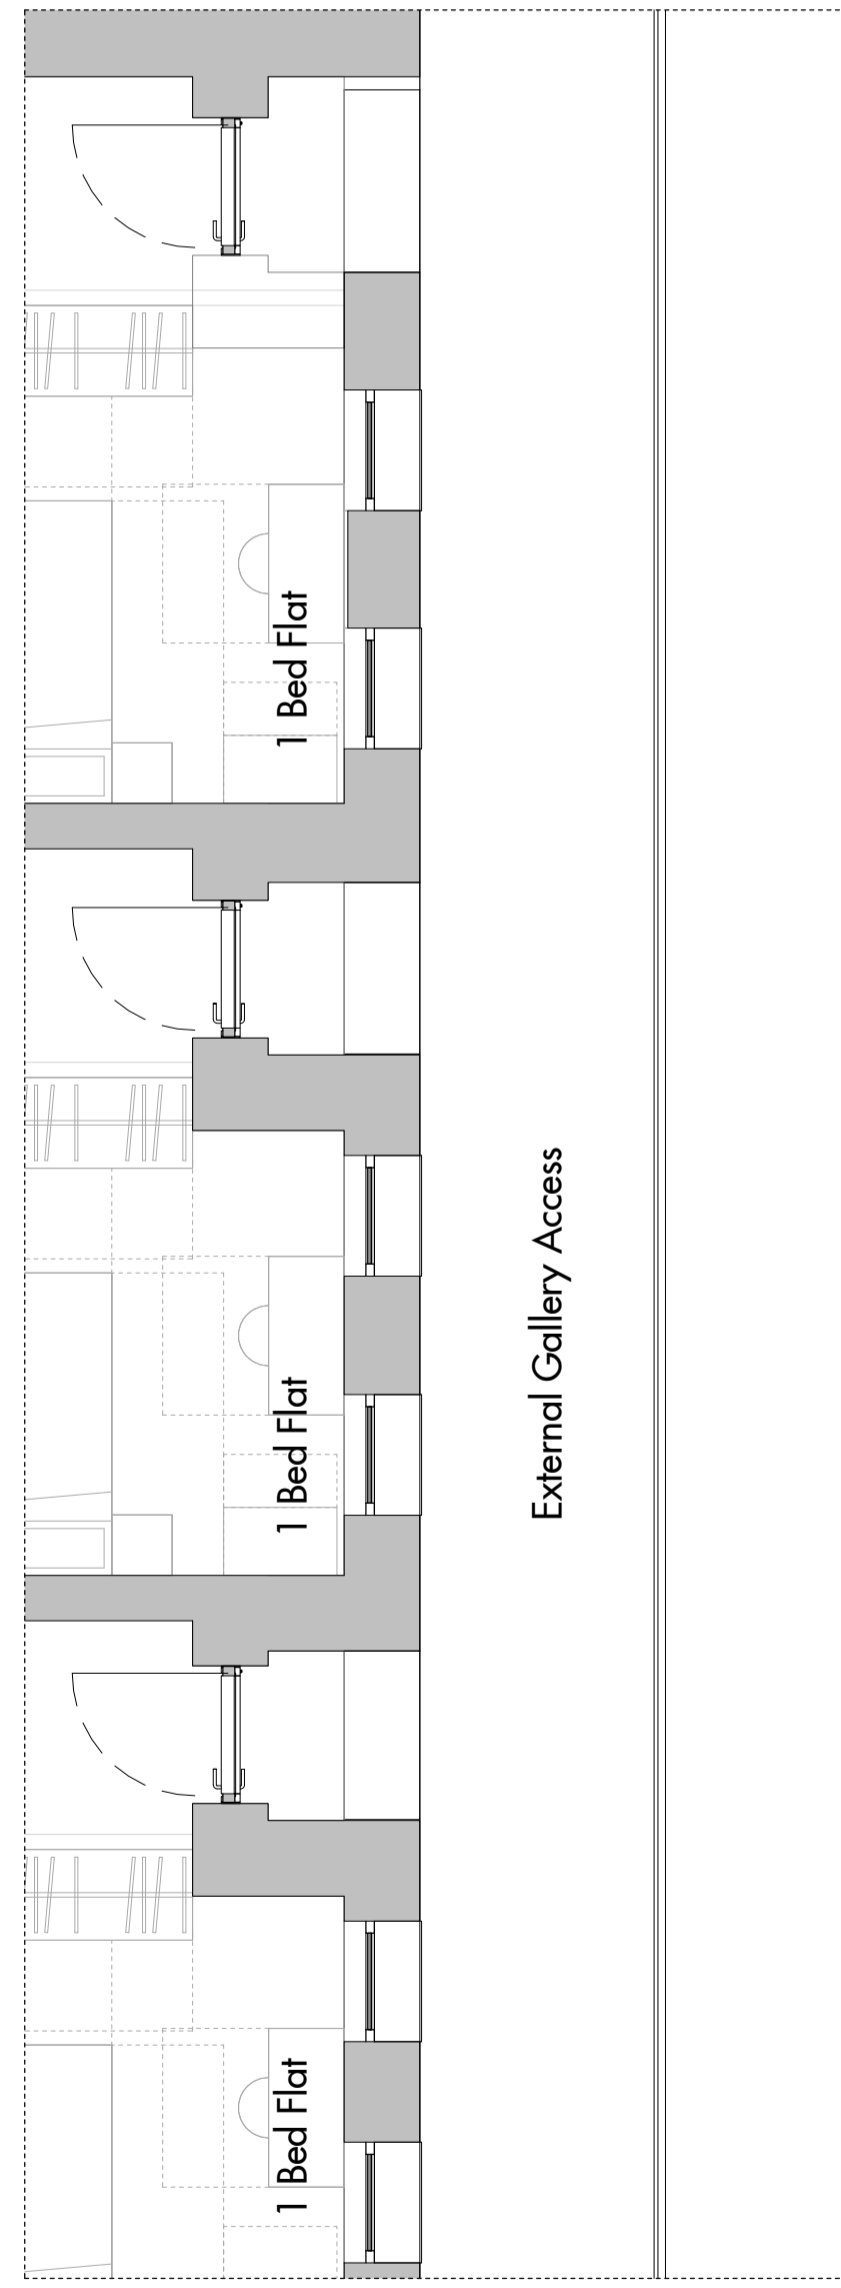

2 Bay Study 4 - Block F3 Level_04

1:50

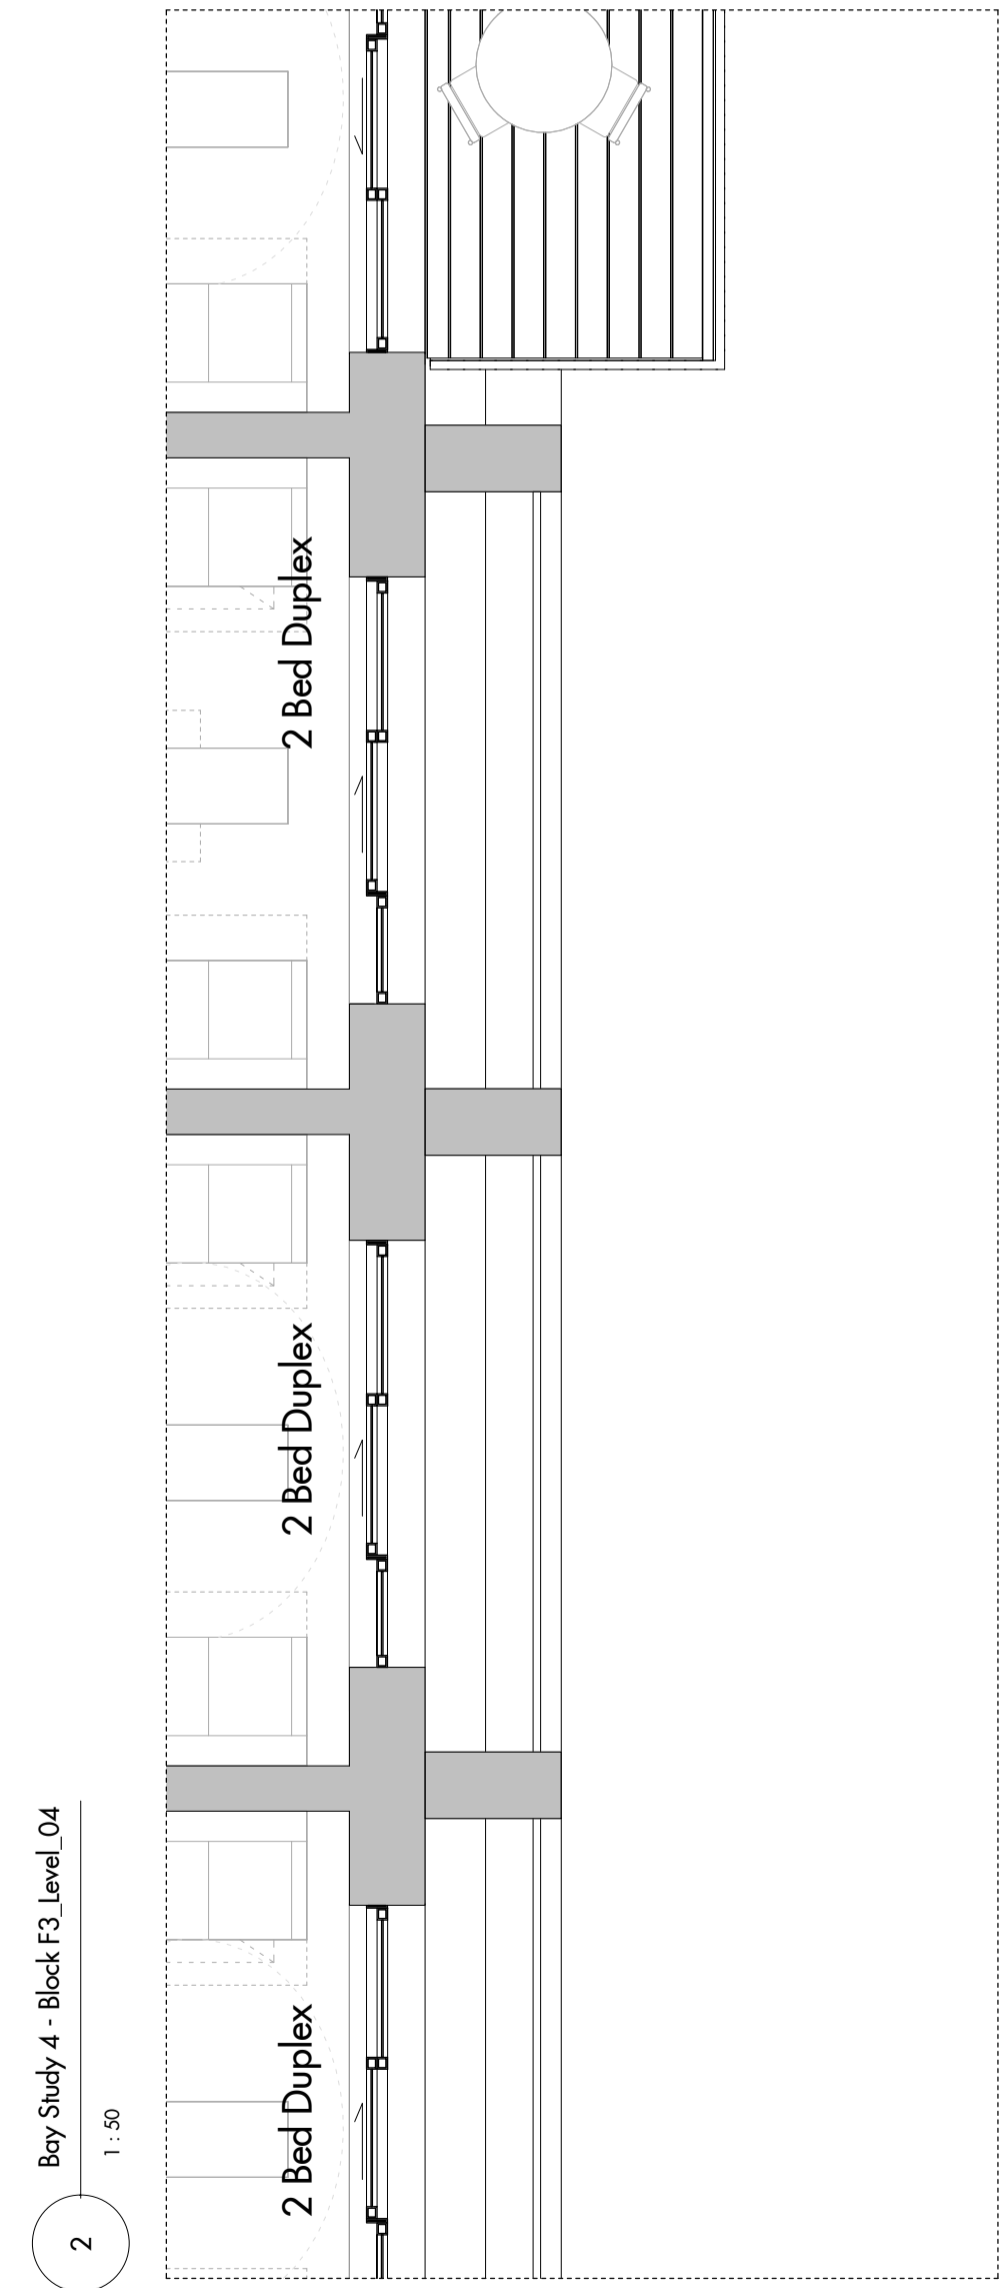

3 Bay Study 4 - Block F3 South West Section

1:50

- KEY:
- 01. TIMBER ENTRANCE DOOR
 - 02. METAL ENTRANCE GATE
 - 03. GREY PPC METAL FRAMED BALCONY DOORS
 - 04. METAL BALCONY
 - 05. PHOTOVOLTAICS
 - 06. GREY PPC METAL WINDOW
 - 07. VERTICAL GLAZED BRICK SLOT
 - 08. WHITE GLAZED BRICK
 - 09. 'MISSING' BRICK PATTERN FOR VENTILATION
 - 10. METAL RAILING
 - 11. GREY PPC METAL SLIDING DOORS
 - 12. METAL PANEL GUARDING
 - 13. BUFF BRICK
 - 14. PATTERNED BUFF BRICK (PROTRUDING 15-30mm)
 - 15. BRICK GARDEN WALL
 - 16. METAL ROOF
 - 17. SOLDIER COURSE BANDING
 - 18. GREEN ROOF
 - 19. ACCESSIBLE ROOF
 - 20. VERTICAL SLOT HALF BRICK RECESS
 - 21. METAL SPANDREL PANEL

FOR PLANNING

Allies and Morrison Architects
 85 Southwark Street
 London SE1 0HX
 telephone 020 7921 0100
 facsimile 020 7921 0101
 email info@alliesandmorrison.co.uk

West Hendon : Block F
 Bay Study 04 - Block F3 North West Facade
 PLANNING APPLICATION
 745_05_07_403

A&M JOB NO: 765.05

SCALE 1:50 @ A1

P1

Revision