



Do not scale from this drawing. Use figured dimensions only. Figured dimensions are in millimetres. All dimensions shall be verified on site before proceeding with work. All levels are nominal: detailed site survey to be carried out to verify positions and level relationships with site features and ordnance survey. All levels are in metres. This drawing is for design intent only. This drawing is to be read in conjunction with other documentation from the architect, design team, main contractor and employer's agent. The architect must be notified of any discrepancies.

REV	DATE	DESCRIPTION	CD
P1	05.12.2014	PLANNING APPLICATION	MD


NOTE: FOR BID AND BAT BOX LOCATIONS REFER TO DRAWING 745_05_07_000

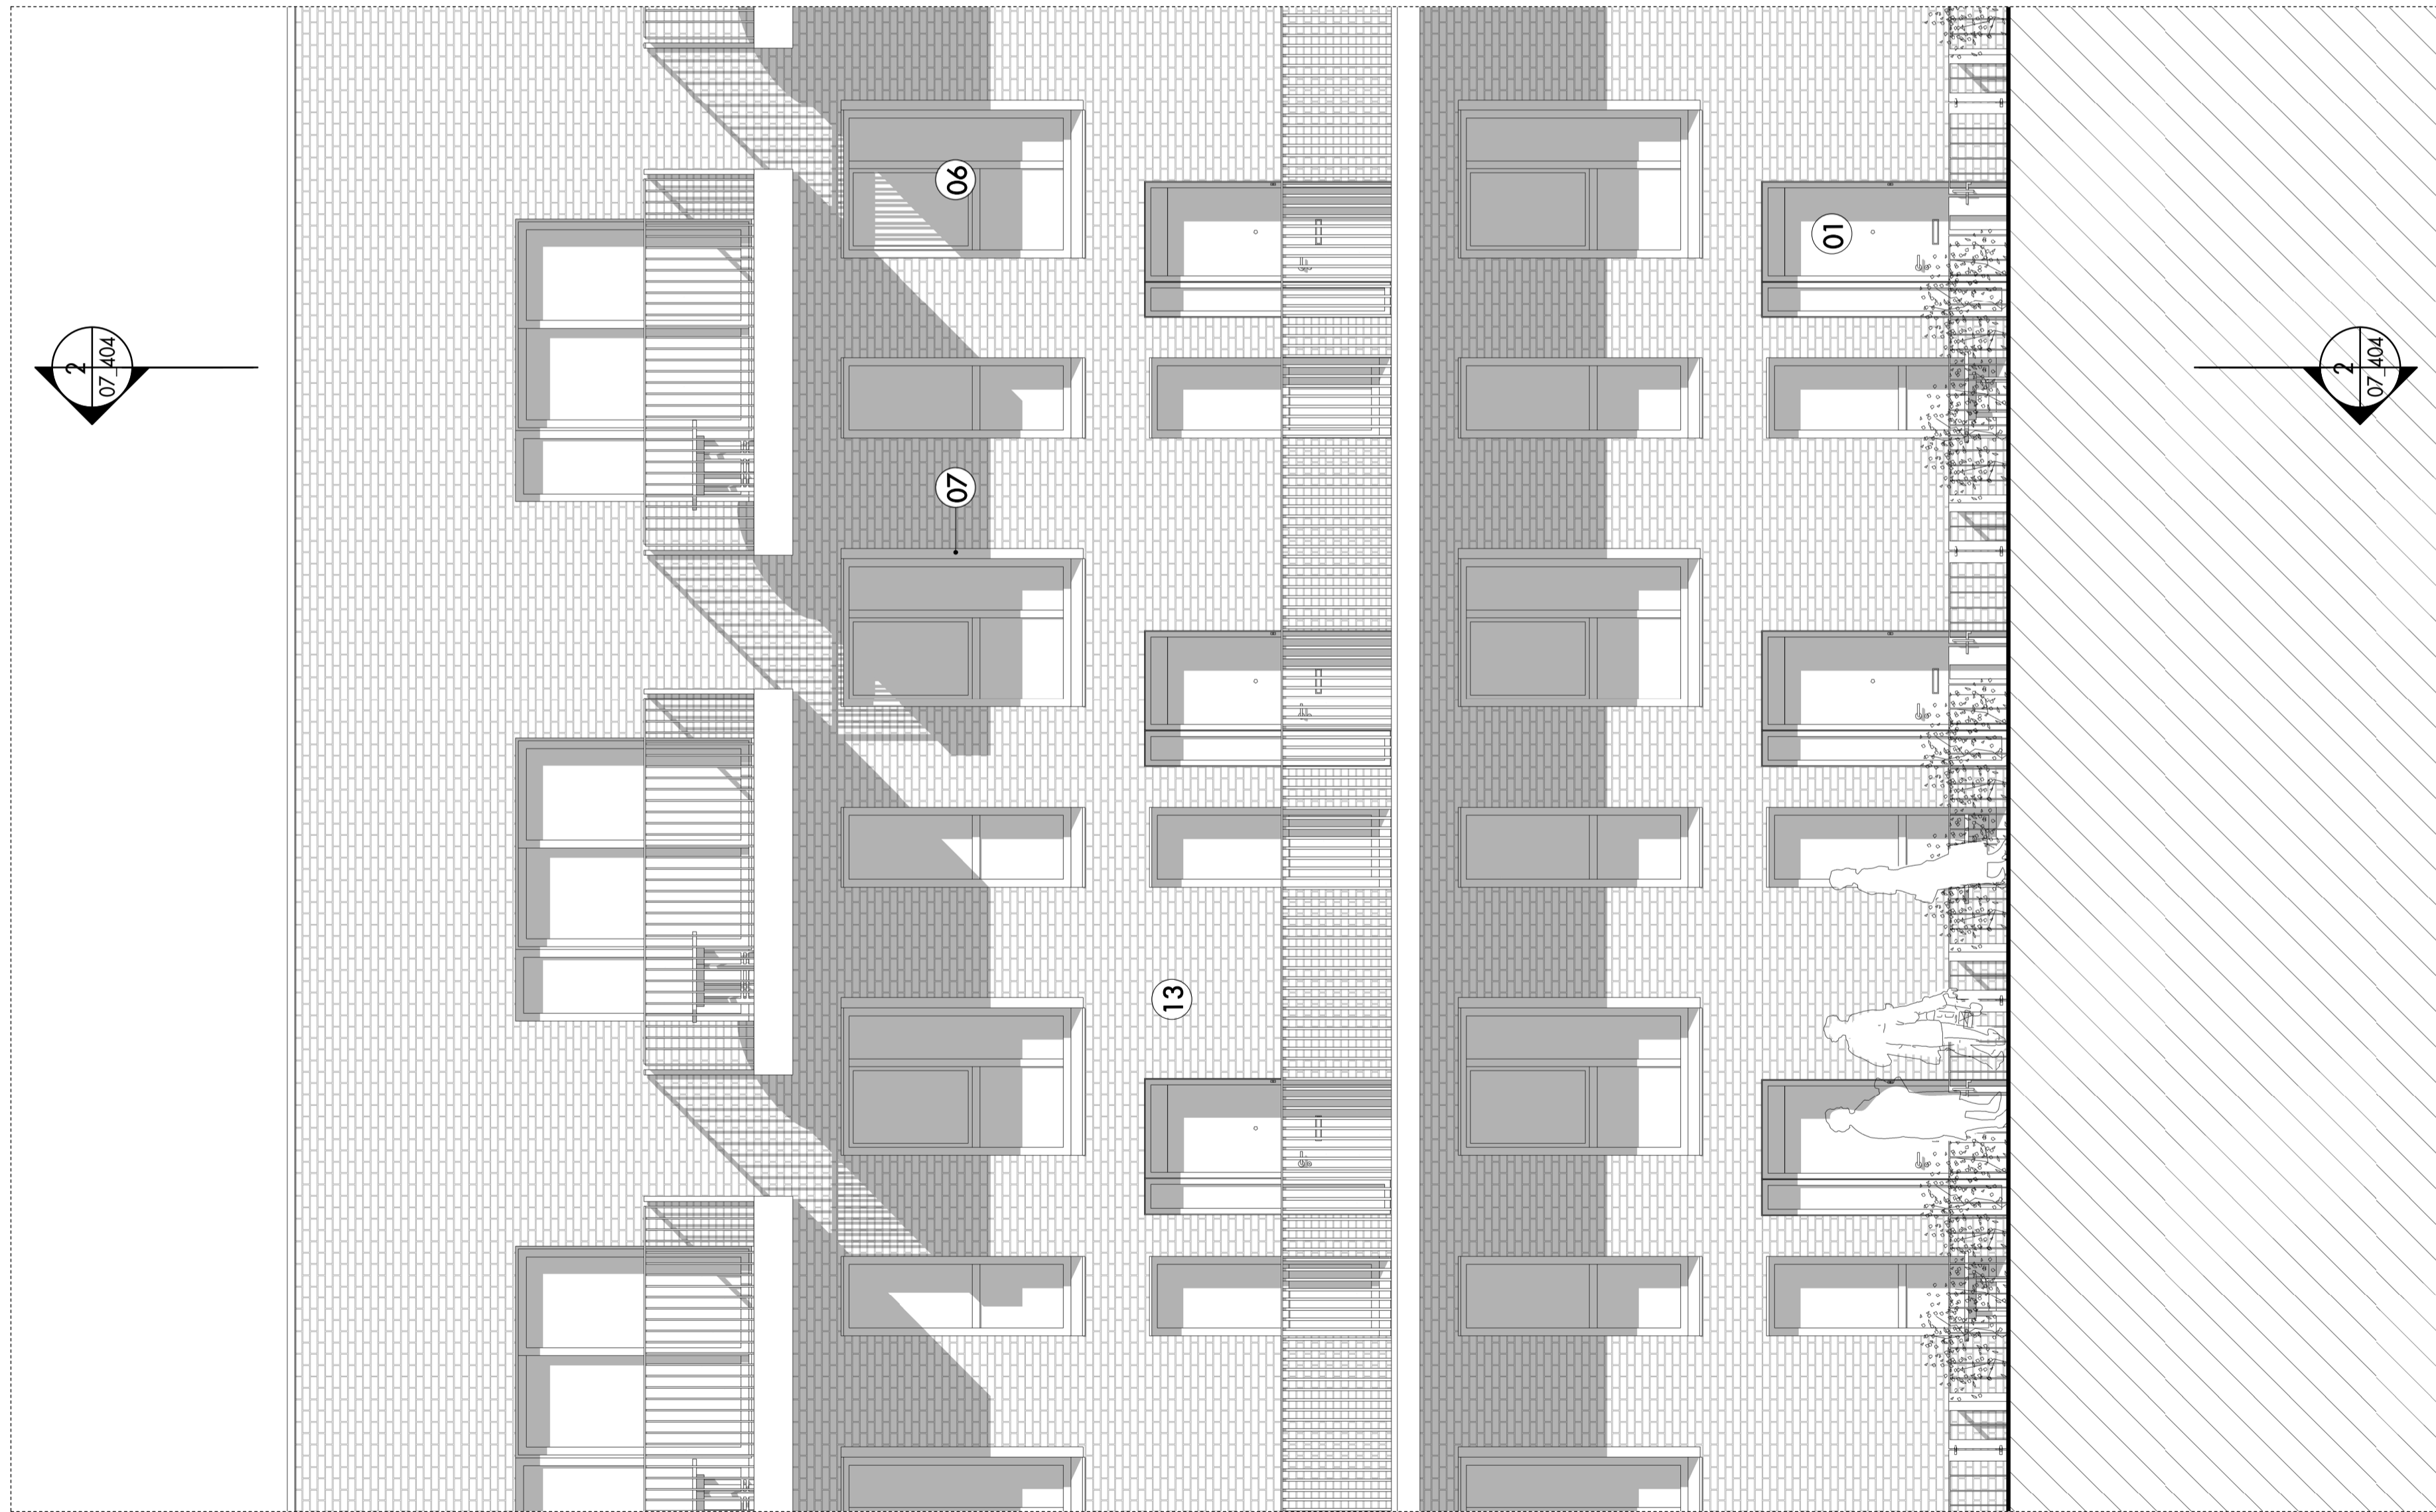


1 Bay Study 5 - Block F3_South East
1:50

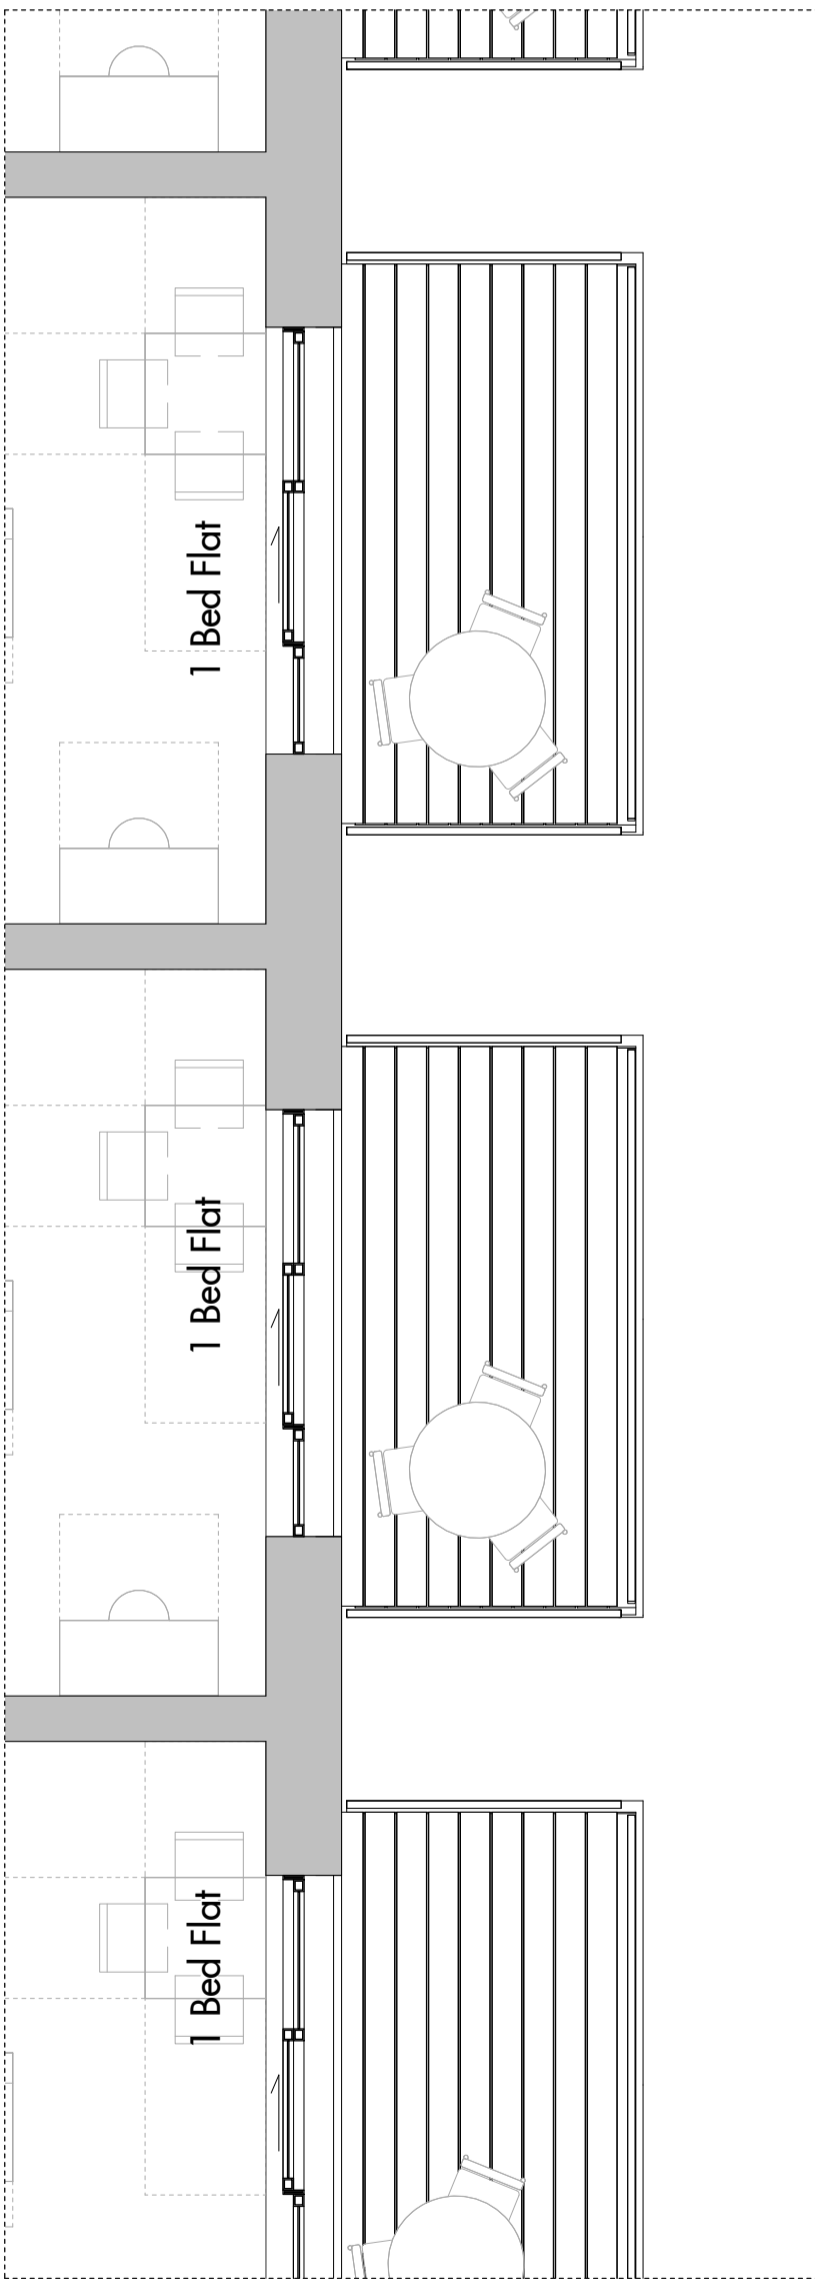

2 Bay Study 5 - Block F3_Level_04
1:50

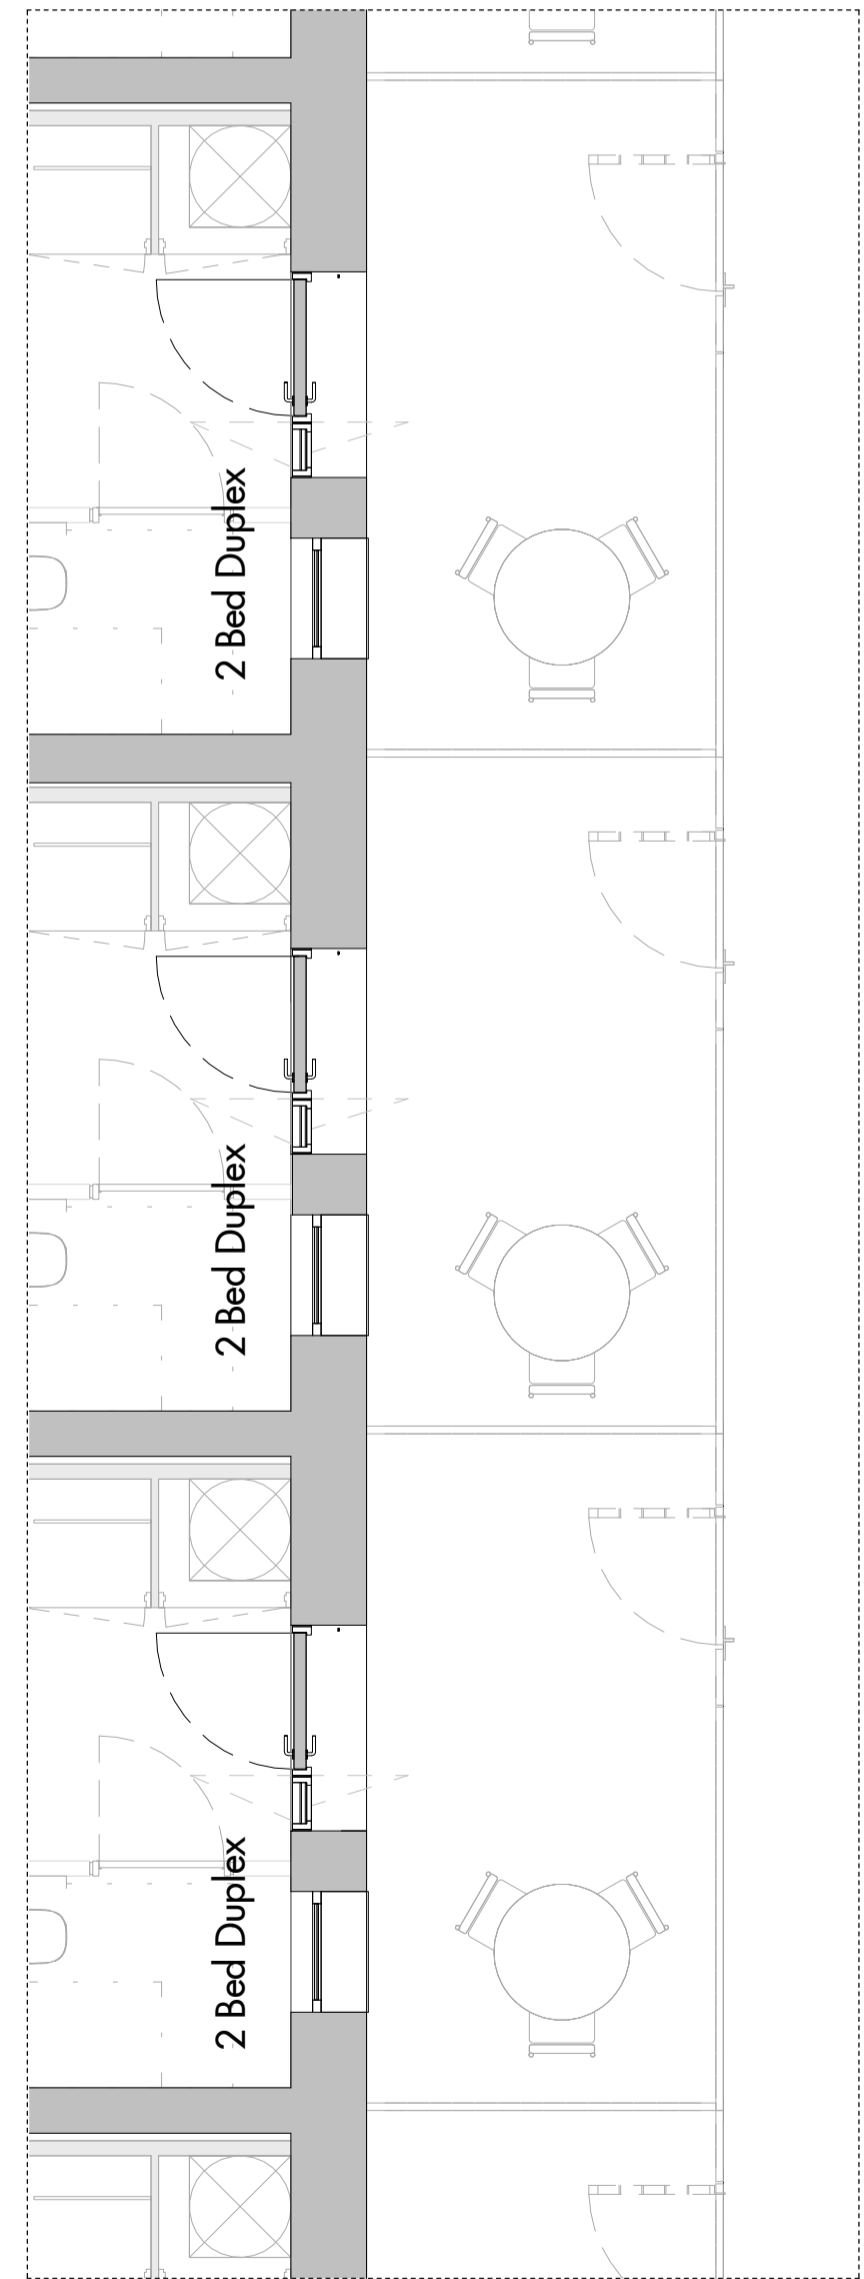

3 Bay Study 5 - Block F3_Level_00
1:50

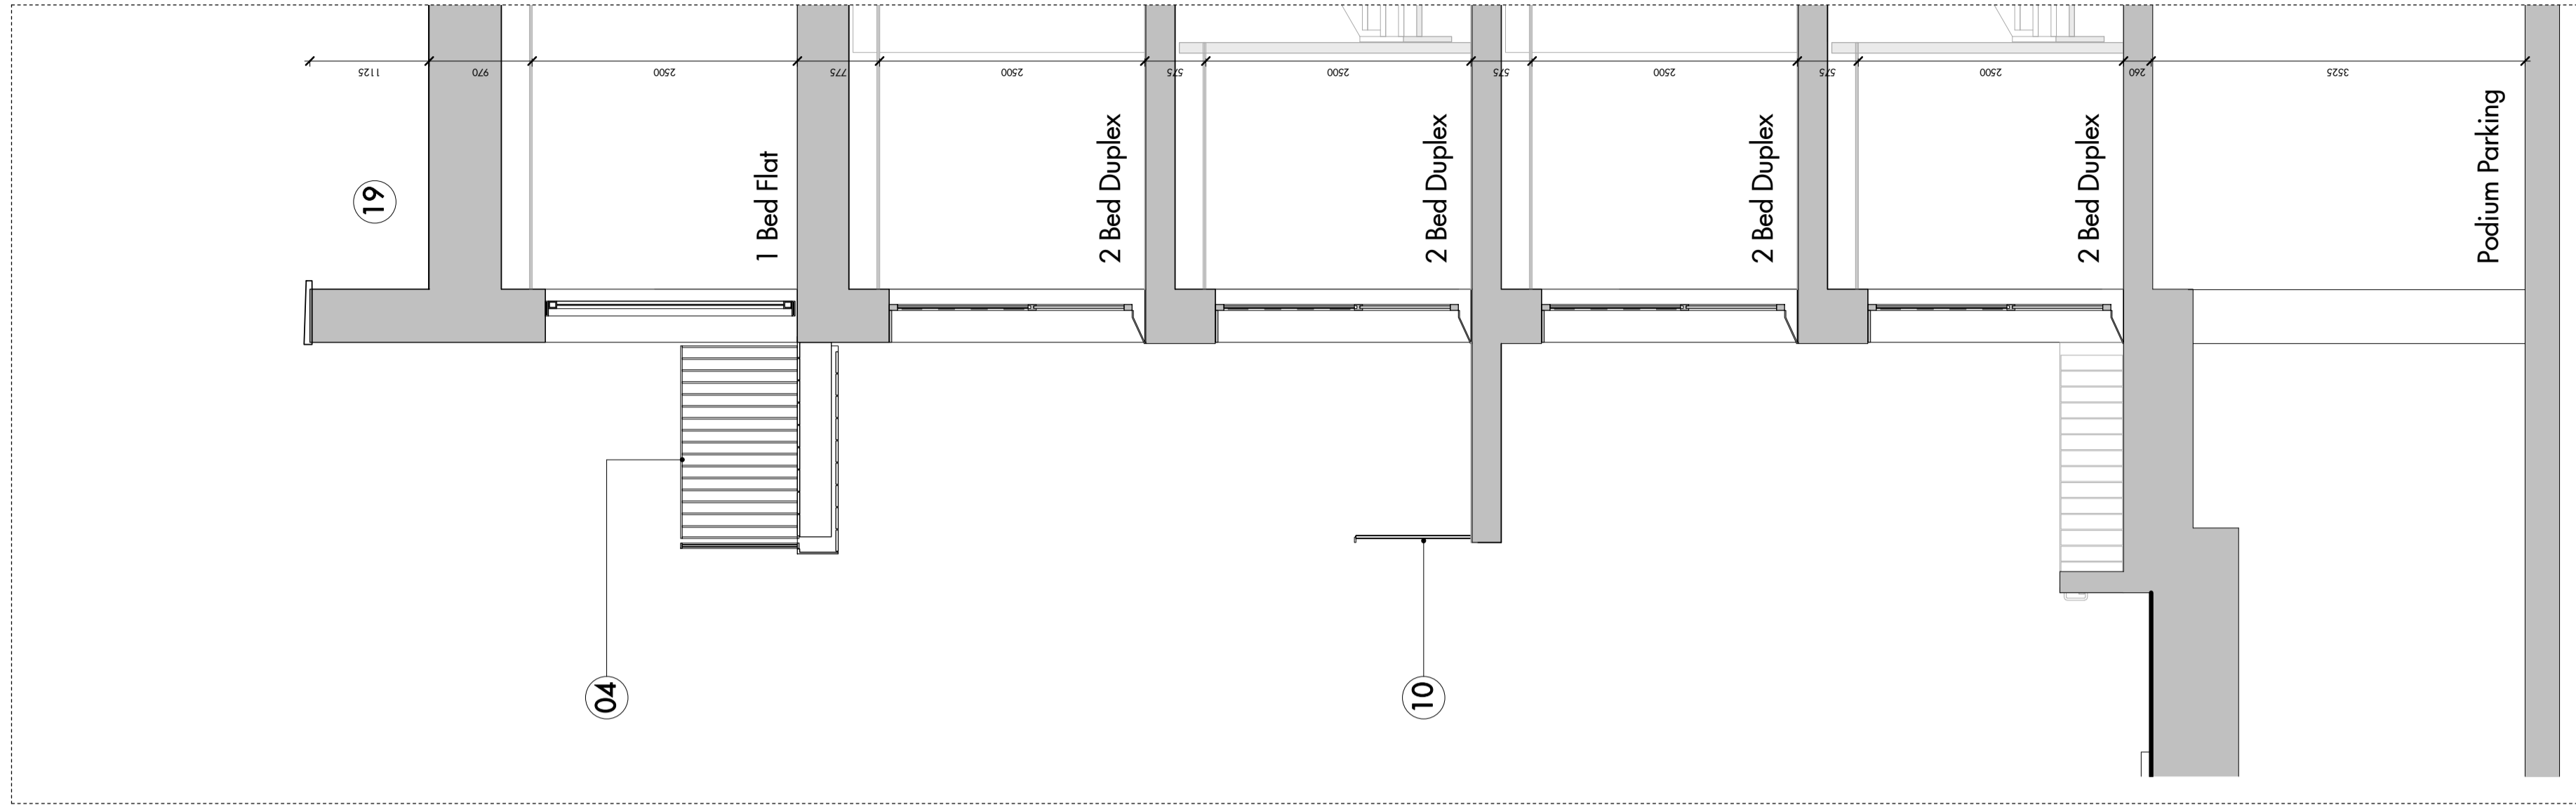


4 Bay Study 5 - Block F3_North East Section
1:50

KEY:

01. TIMBER ENTRANCE DOOR
02. METAL ENTRANCE GATE
03. GREY PPC METAL FRAMED BALCONY DOORS
04. METAL BALCONY
05. PHOTOVOLTAICS
06. GREY PPC METAL WINDOW
07. VERTICAL GLAZED BRICK SLOT
08. WHITE GLAZED BRICK
09. 'MISSING' BRICK PATTERN FOR VENTILATION
10. METAL RAILING
11. GREY PPC METAL SLIDING DOORS
12. METAL PANEL GUARDING
13. BUFF BRICK
14. PATTERNED BUFF BRICK (PROTRUDING 1.5-30mm)
15. BRICK GARDEN WALL
16. METAL ROOF
17. SOLDIER COURSE BANDING
18. GREEN ROOF
19. ACCESSIBLE ROOF
20. VERTICAL SLOT HALF BRICK RECESS
21. METAL SPANDREL PANEL

FOR PLANNING

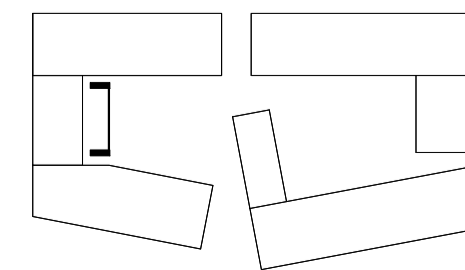

Allies and Morrison
Architects
85 Southwark Street
London SE1 0HX
020 7921 0100
020 7921 0101
info@alliesandmorrison.co.uk

A&M JOB NO: 765.05

West Hendon : Block F
Bay Study 05 - Block F3 South East Facade - Courtyard
PLANNING APPLICATION
765_05_07_404

SCALE 1:50 @ A1

P1

Revision