




1 Bay Study\_01  
1 : 50

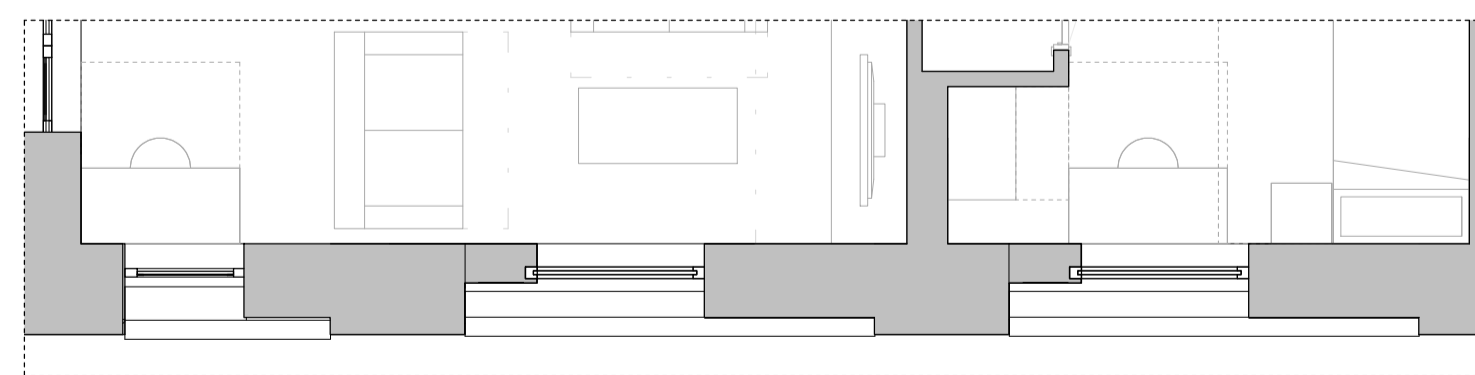


3 Bay Study\_01  
1 : 50

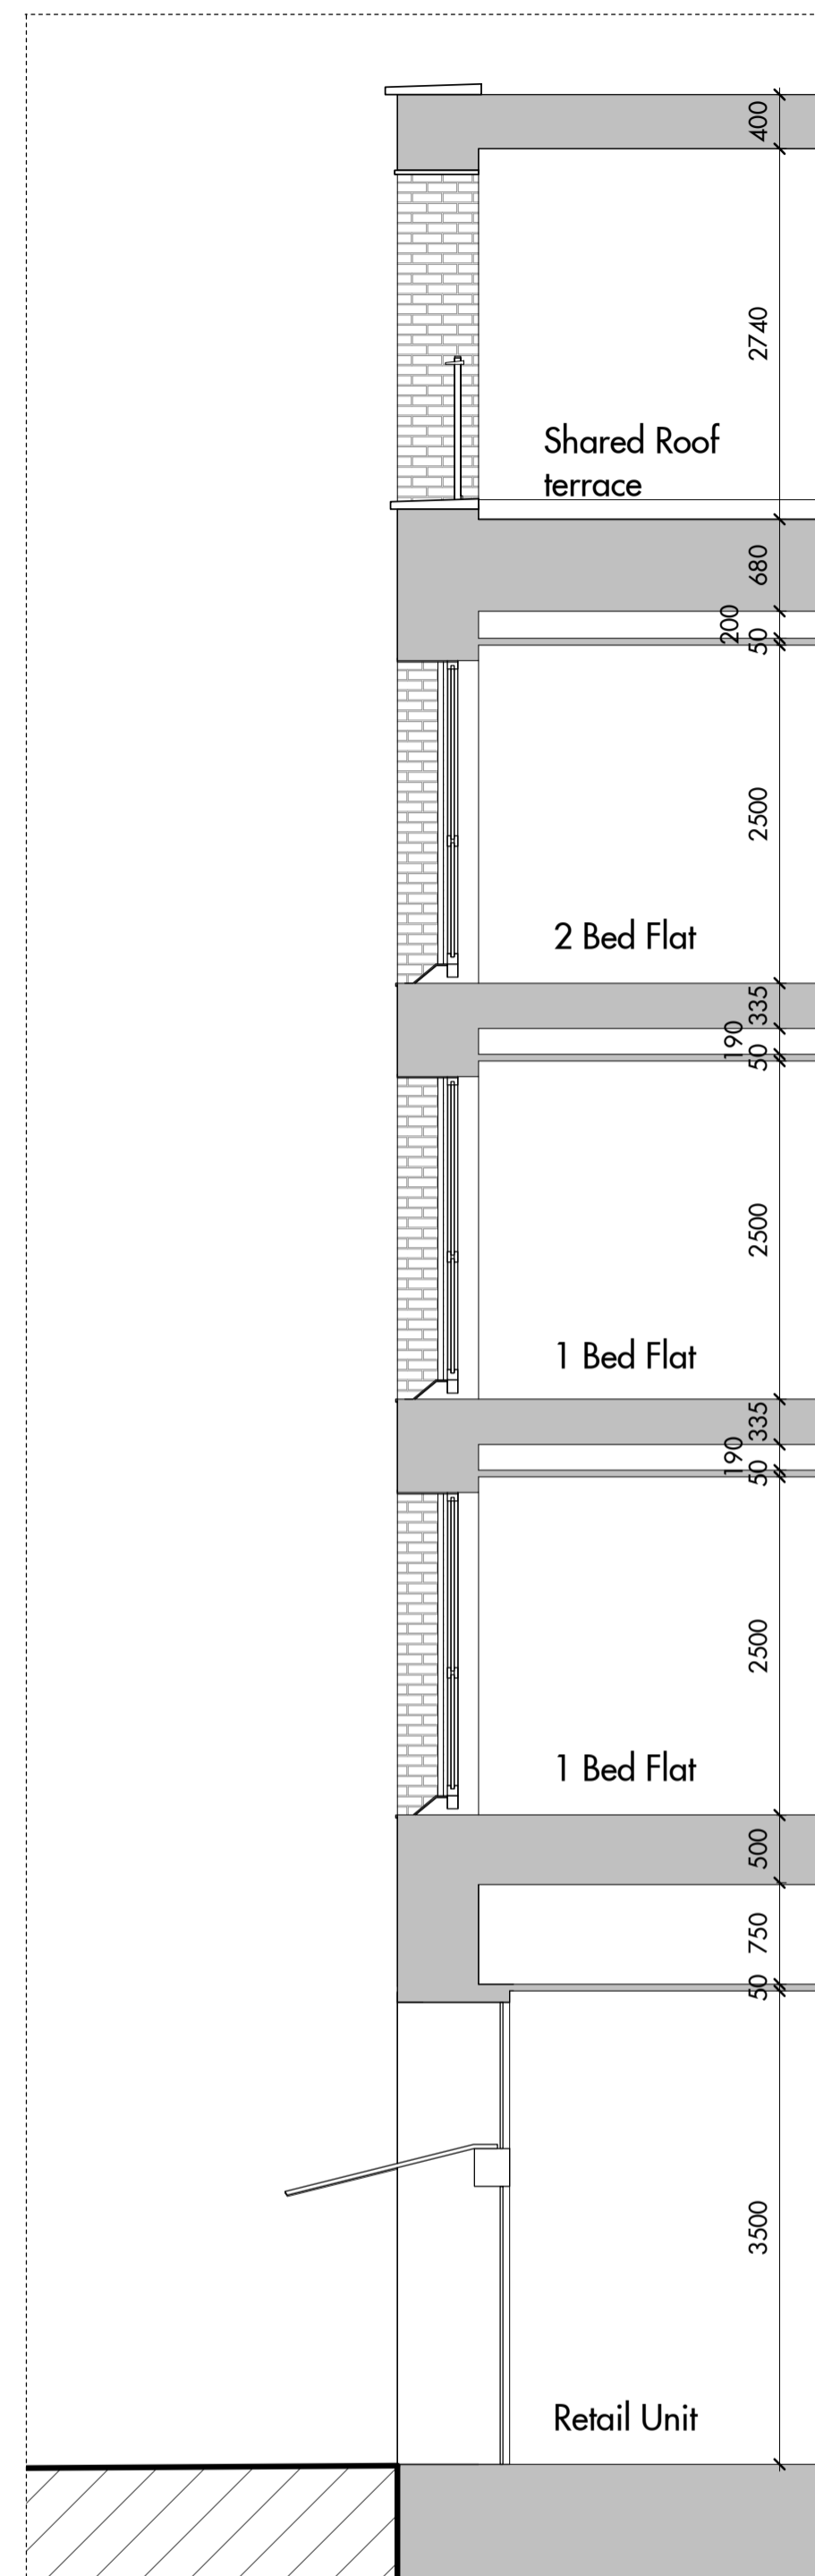


2 Bay Study Section\_01  
1 : 50

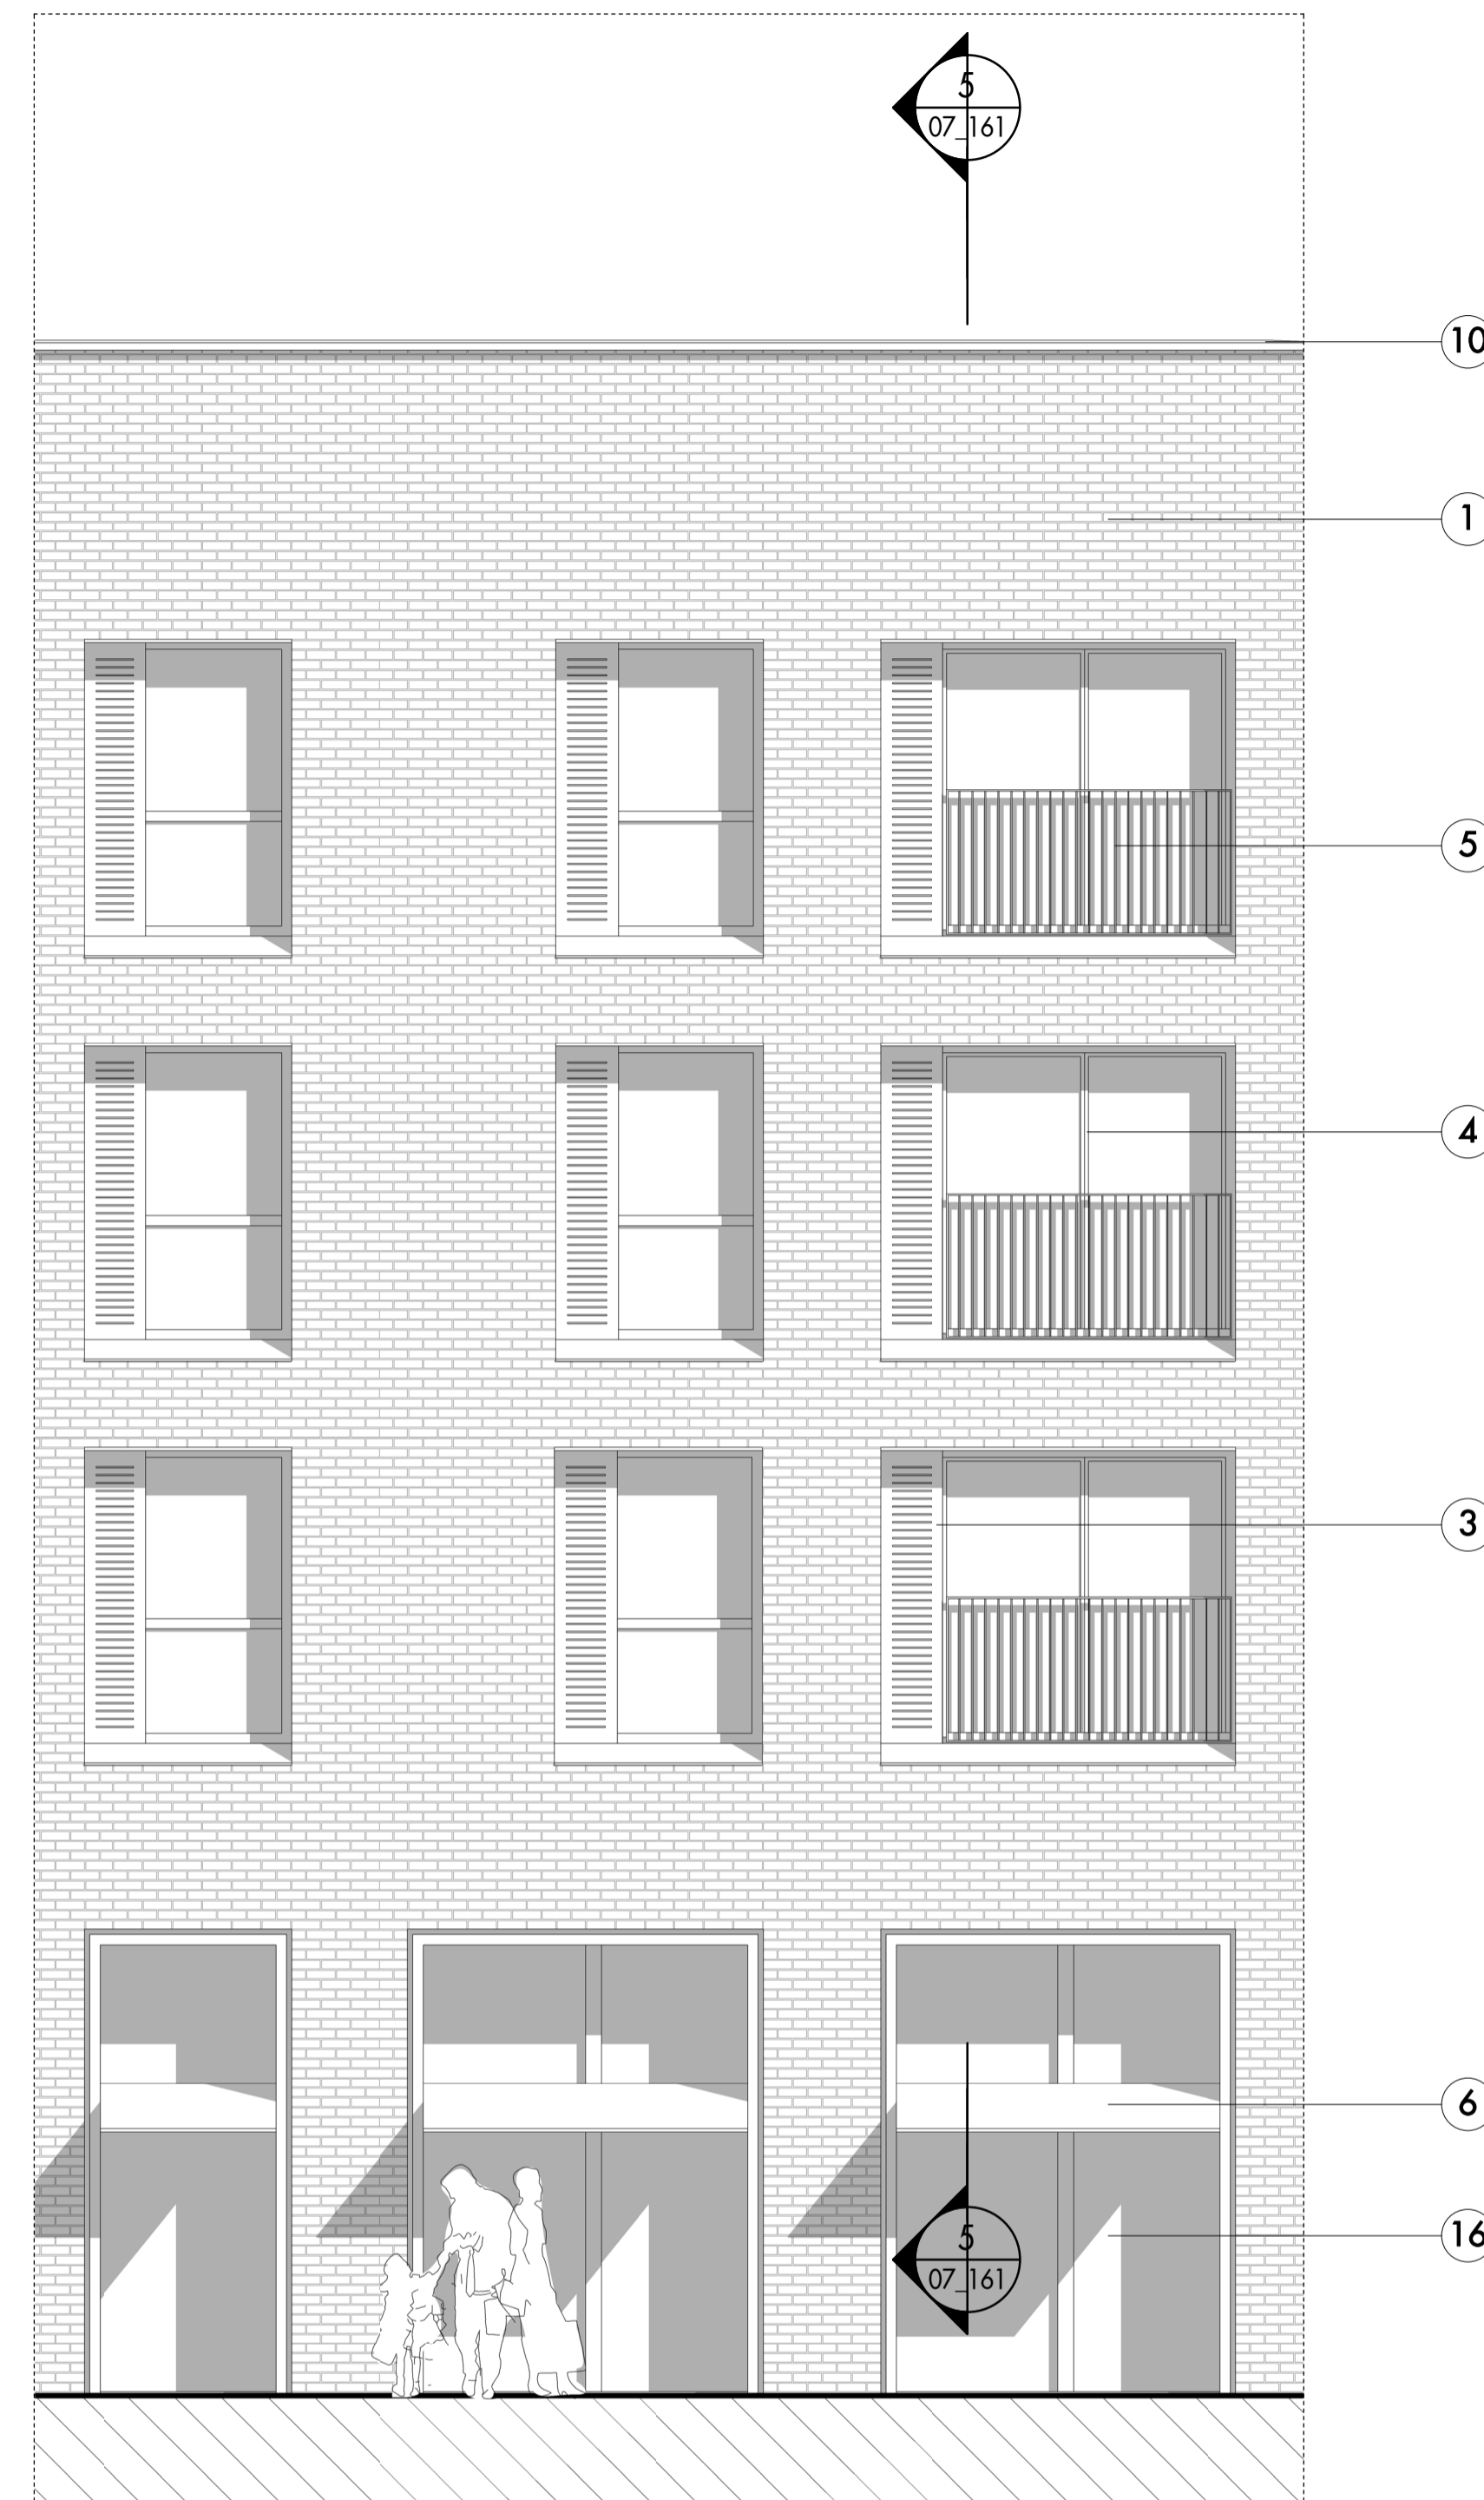

4 Bay Study\_02  
1 : 50

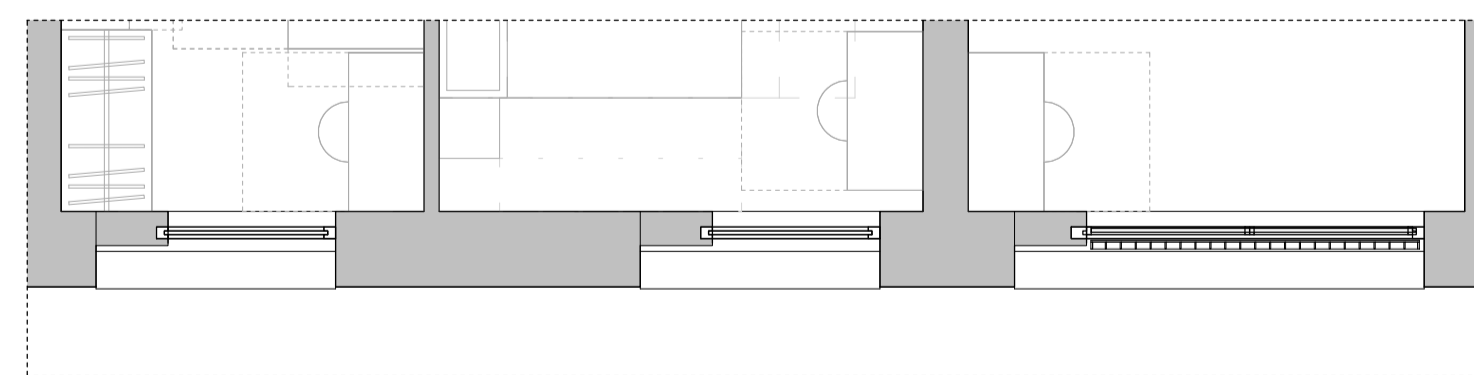


6 Bay Study\_02  
1 : 50

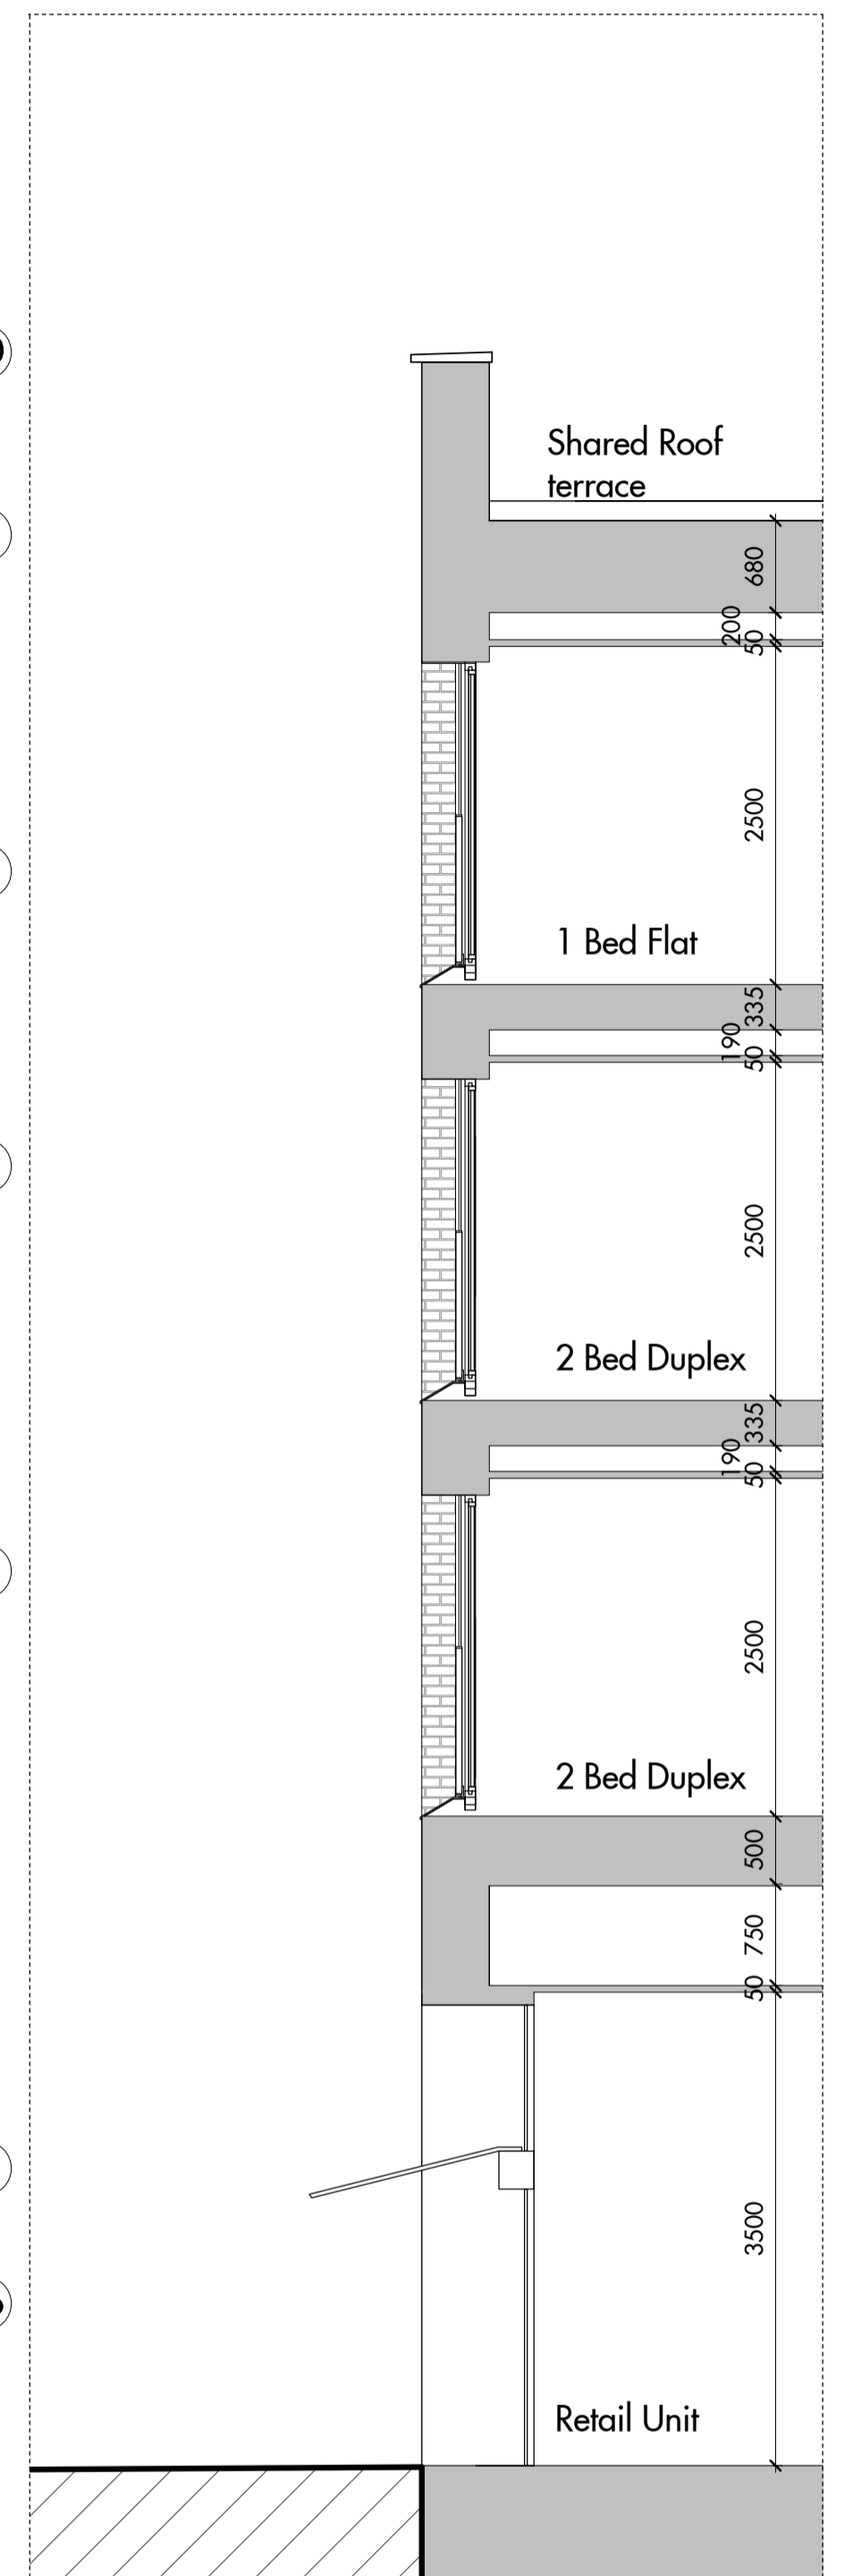

5 Bay Study Section\_02  
1 : 50

FOR PLANNING

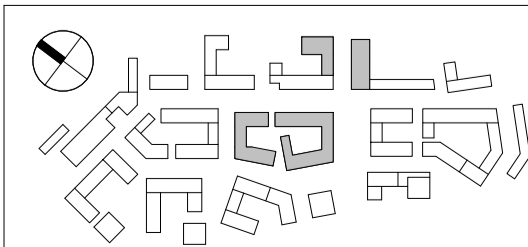


Do not scale from this drawing. Use figured dimensions only. Figured dimensions are in millimetres. All dimensions shall be verified on site before proceeding with works. All levels are nominal: detailed site survey to be carried out to verify positions and level relationships with site features and ordnance survey. All levels are in metres. This drawing is for design intent only. This drawing is to be read in conjunction with other documentation from the architect, design team, main contractor and employer's agent. The architect must be notified of any discrepancies.

REV	DATE	DESCRIPTION	CD
P1	06.12.2014	PLANNING APPLICATION	

NO	KEY
01.	BRICK
02.	RECESSED HORIZONTAL BRICK COURSING
03.	META ACOUSTIC PANEL
04.	GLAZED METAL WINDOW
05.	METAL BALCONY
06.	PROJECTING AWNING
07.	METAL SIGNAGE
08.	METAL FINISHED BALCONY
09.	PERFORATED METAL PANEL
10.	METAL WALL COPING
11.	TIMBER LOUVER WITH HIDDEN DOOR
12.	HORIZONTAL VENTILATION GAP
13.	WATER GARDEN
14.	BOUNDARY WALL AND FENCE TO MATCH EXISTING BLOCK G112
15.	COURTYARD
16.	BLANK BRICK WALL TO ADJOINING PROPERTY
17.	SHOP FRONT GLAZING

NOTE: FOR BID AND BAI BOX LOCATIONS REFER TO DRAWING 745\_05\_07\_01

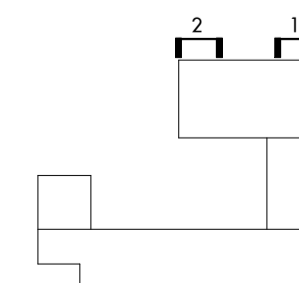

Allies and Morrison Architects  
85 Southwark Street  
London SE1 0HX  
020 7921 0100  
020 7921 0101  
info@alliesandmorrison.co.uk

West Hendon : Block G4  
Bay Study\_01 & 02

745\_05\_07\_161

A&M JOB NO: 745\_05

SCALE 1 : 50 @ A1

P1

Revision