



1 Bay Study_03
1 : 50

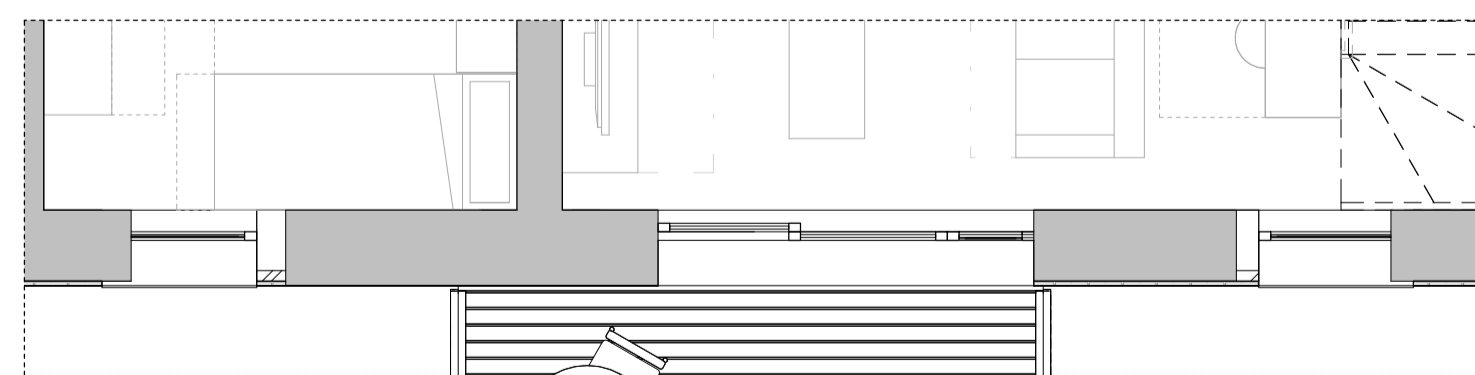


6 Bay Study_03
1 : 50

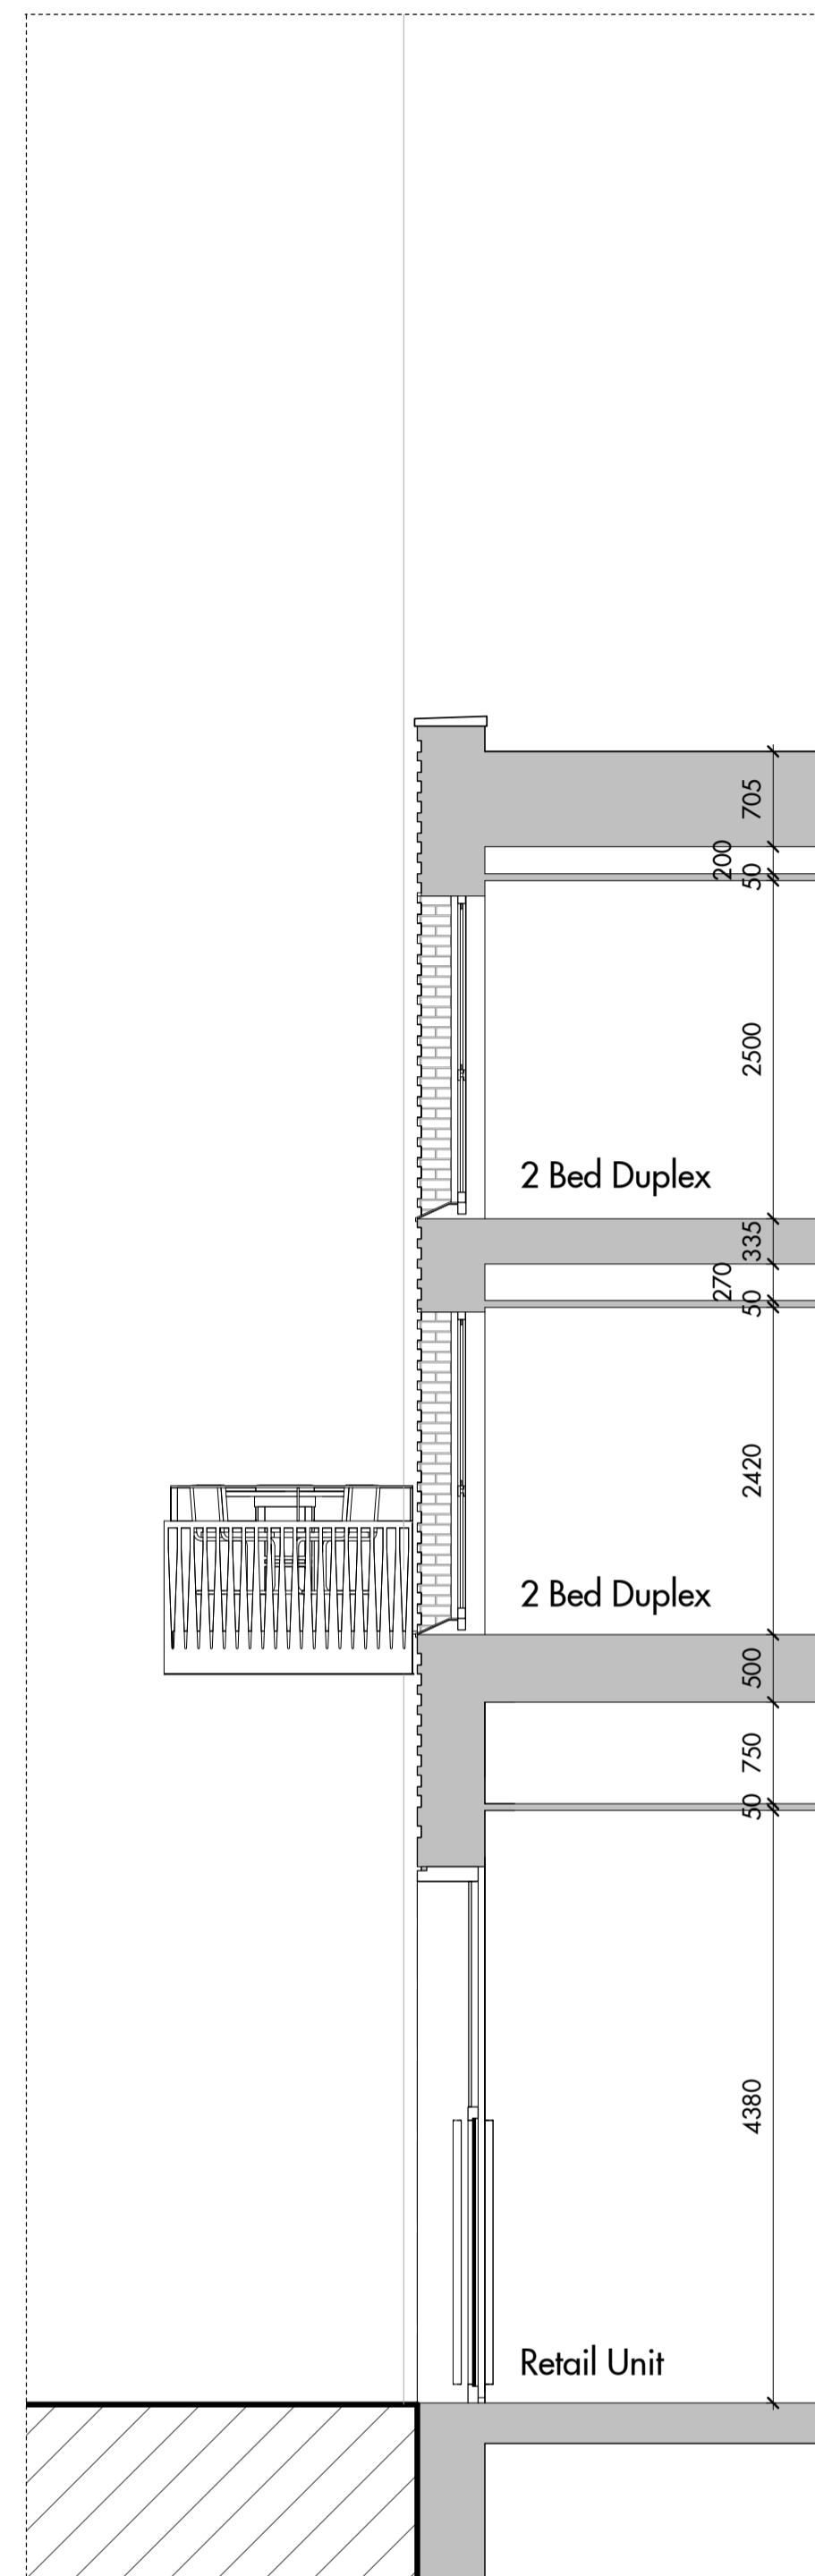


3 Bay Study Section_03
1 : 50



2 Bay Study_04
1 : 50

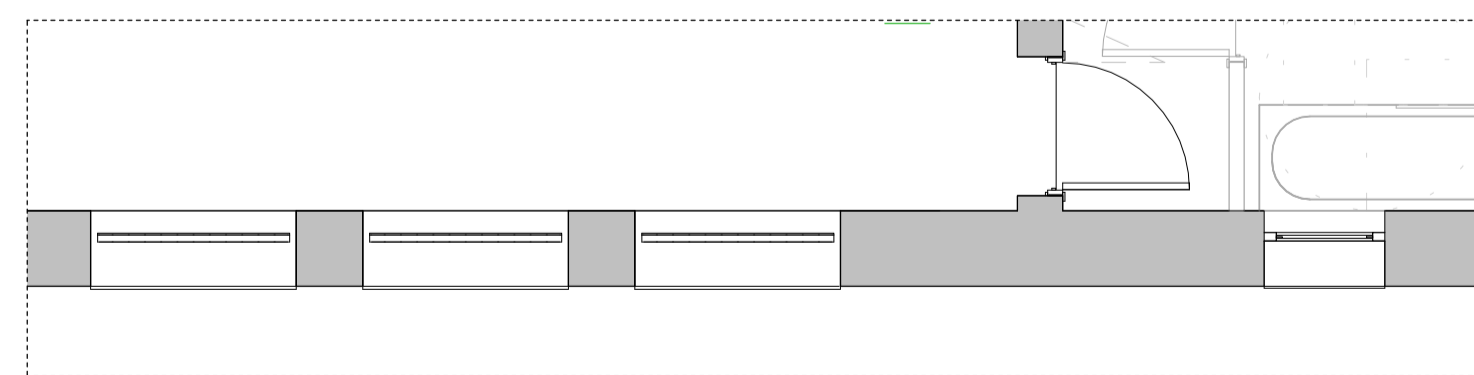


5 Bay Study_04
1 : 50

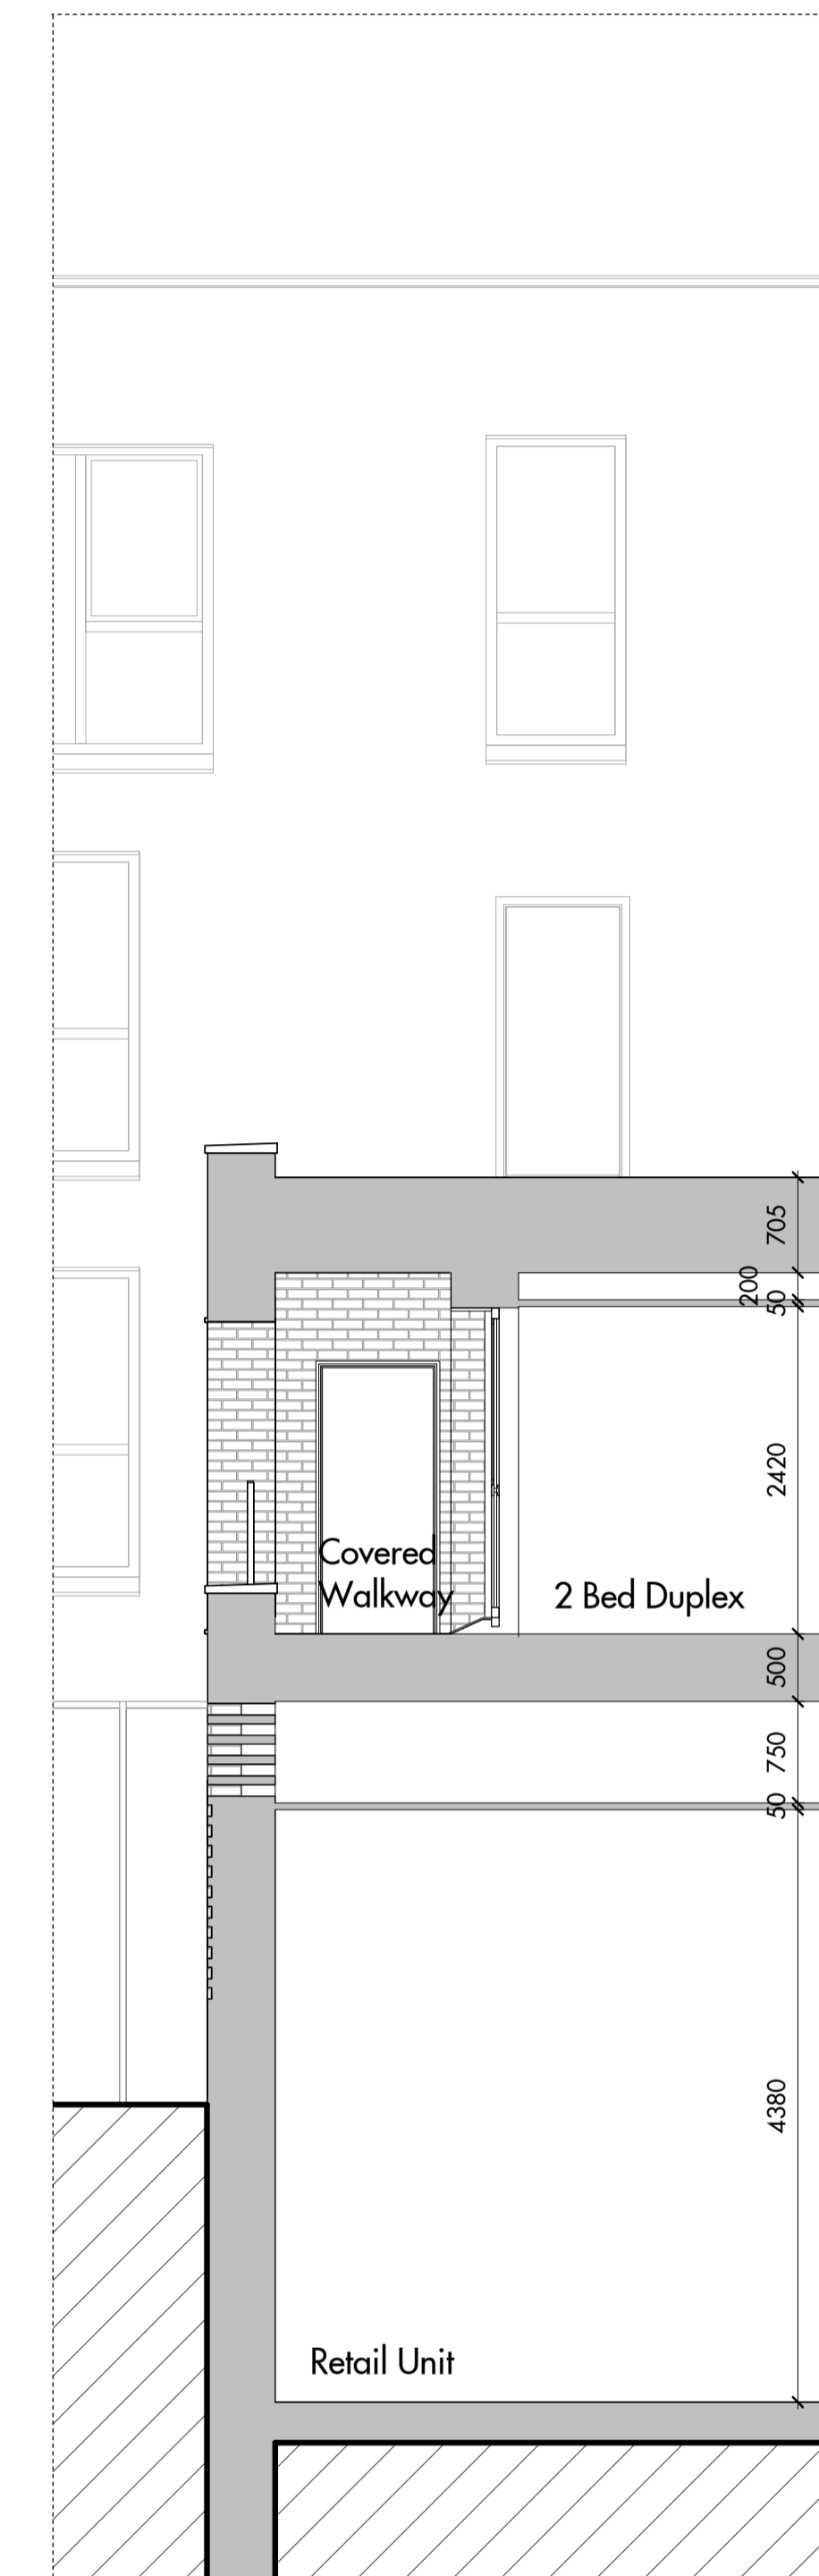

4 Bay Study Section_04
1 : 50

FOR PLANNING

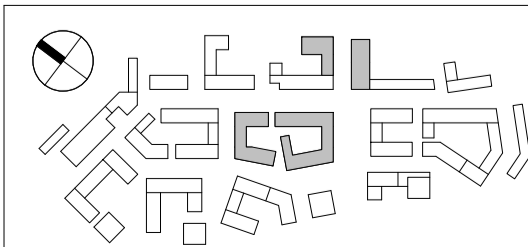


Do not scale from this drawing. Use figured dimensions only. Figured dimensions are in millimetres. All dimensions shall be verified on site before proceeding with works. All levels are nominal: detailed site survey to be carried out to verify positions and level relationships with site features and ordnance survey. All levels are in metres. This drawing is for design intent only. This drawing is to be read in conjunction with other documentation from the architect, design team, main contractor and employer's agent. The architect must be notified of any discrepancies.

REV	DATE	DESCRIPTION
P1	06.12.2014	PLANNING APPLICATION

NO	KEY	DESCRIPTION
01.	BRICK	
02.	RECESSED HORIZONTAL BRICK COURSING	
03.	META ACOUSTIC PANEL	
04.	GRAY FFC METAL WINDOW	
05.	METAL BALCONES	
06.	PROJECTING AWNING	
07.	METAL SIGNAGE	
08.	METAL FINISHED BALCONY	
09.	PRESICATED METAL PANEL	
10.	METAL WALL COPING	
11.	TIMBER LOUVER WITH HIDDEN DOOR	
12.	HORIZONTAL VENTILATION GAP	
13.	WOODEN GARDEN	
14.	BOUNDARY WALL AND FENCE TO MATCH EXISTING BLOCK G112	
15.	COURTYARD	
16.	BLANK BRICK WALL TO ADDJOINING PROPERTY	
		SHOP FRONT GLAZING

NOTE: FOR BID AND BAI BOX LOCATIONS REFER TO DRAWING 745_05_07_01

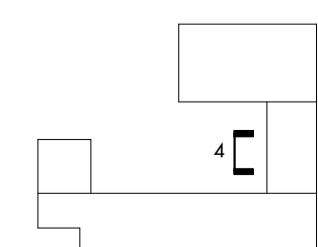

Allies and Morrison
Architects
85 Southwark Street
London SE1 0HX
020 7921 0100
020 7921 0101
info@alliesandmorrison.co.uk

A&M JOB NO: 765.05

West Hendon : Block G4
Bay Study_03 & 04

765_05_07_162

SCALE 1 : 50 @ A1

P1

Revision