



Do not scale from this drawing. Use figured dimensions only. Figured dimensions are in millimetres. All dimensions shall be verified on site before proceeding with work. All levels are nominal: detailed site survey to be carried out to verify positions and level relationships with site features and ordnance survey. All levels are in metres. This drawing is for design intent only. This drawing is to be read in conjunction with other documentation from the architect, design team, main contractor and employer's agent. The architect must be notified of any discrepancies.

REV	DATE	DESCRIPTION	CD
P1	05.12.2014	PLANNING APPLICATION	MD

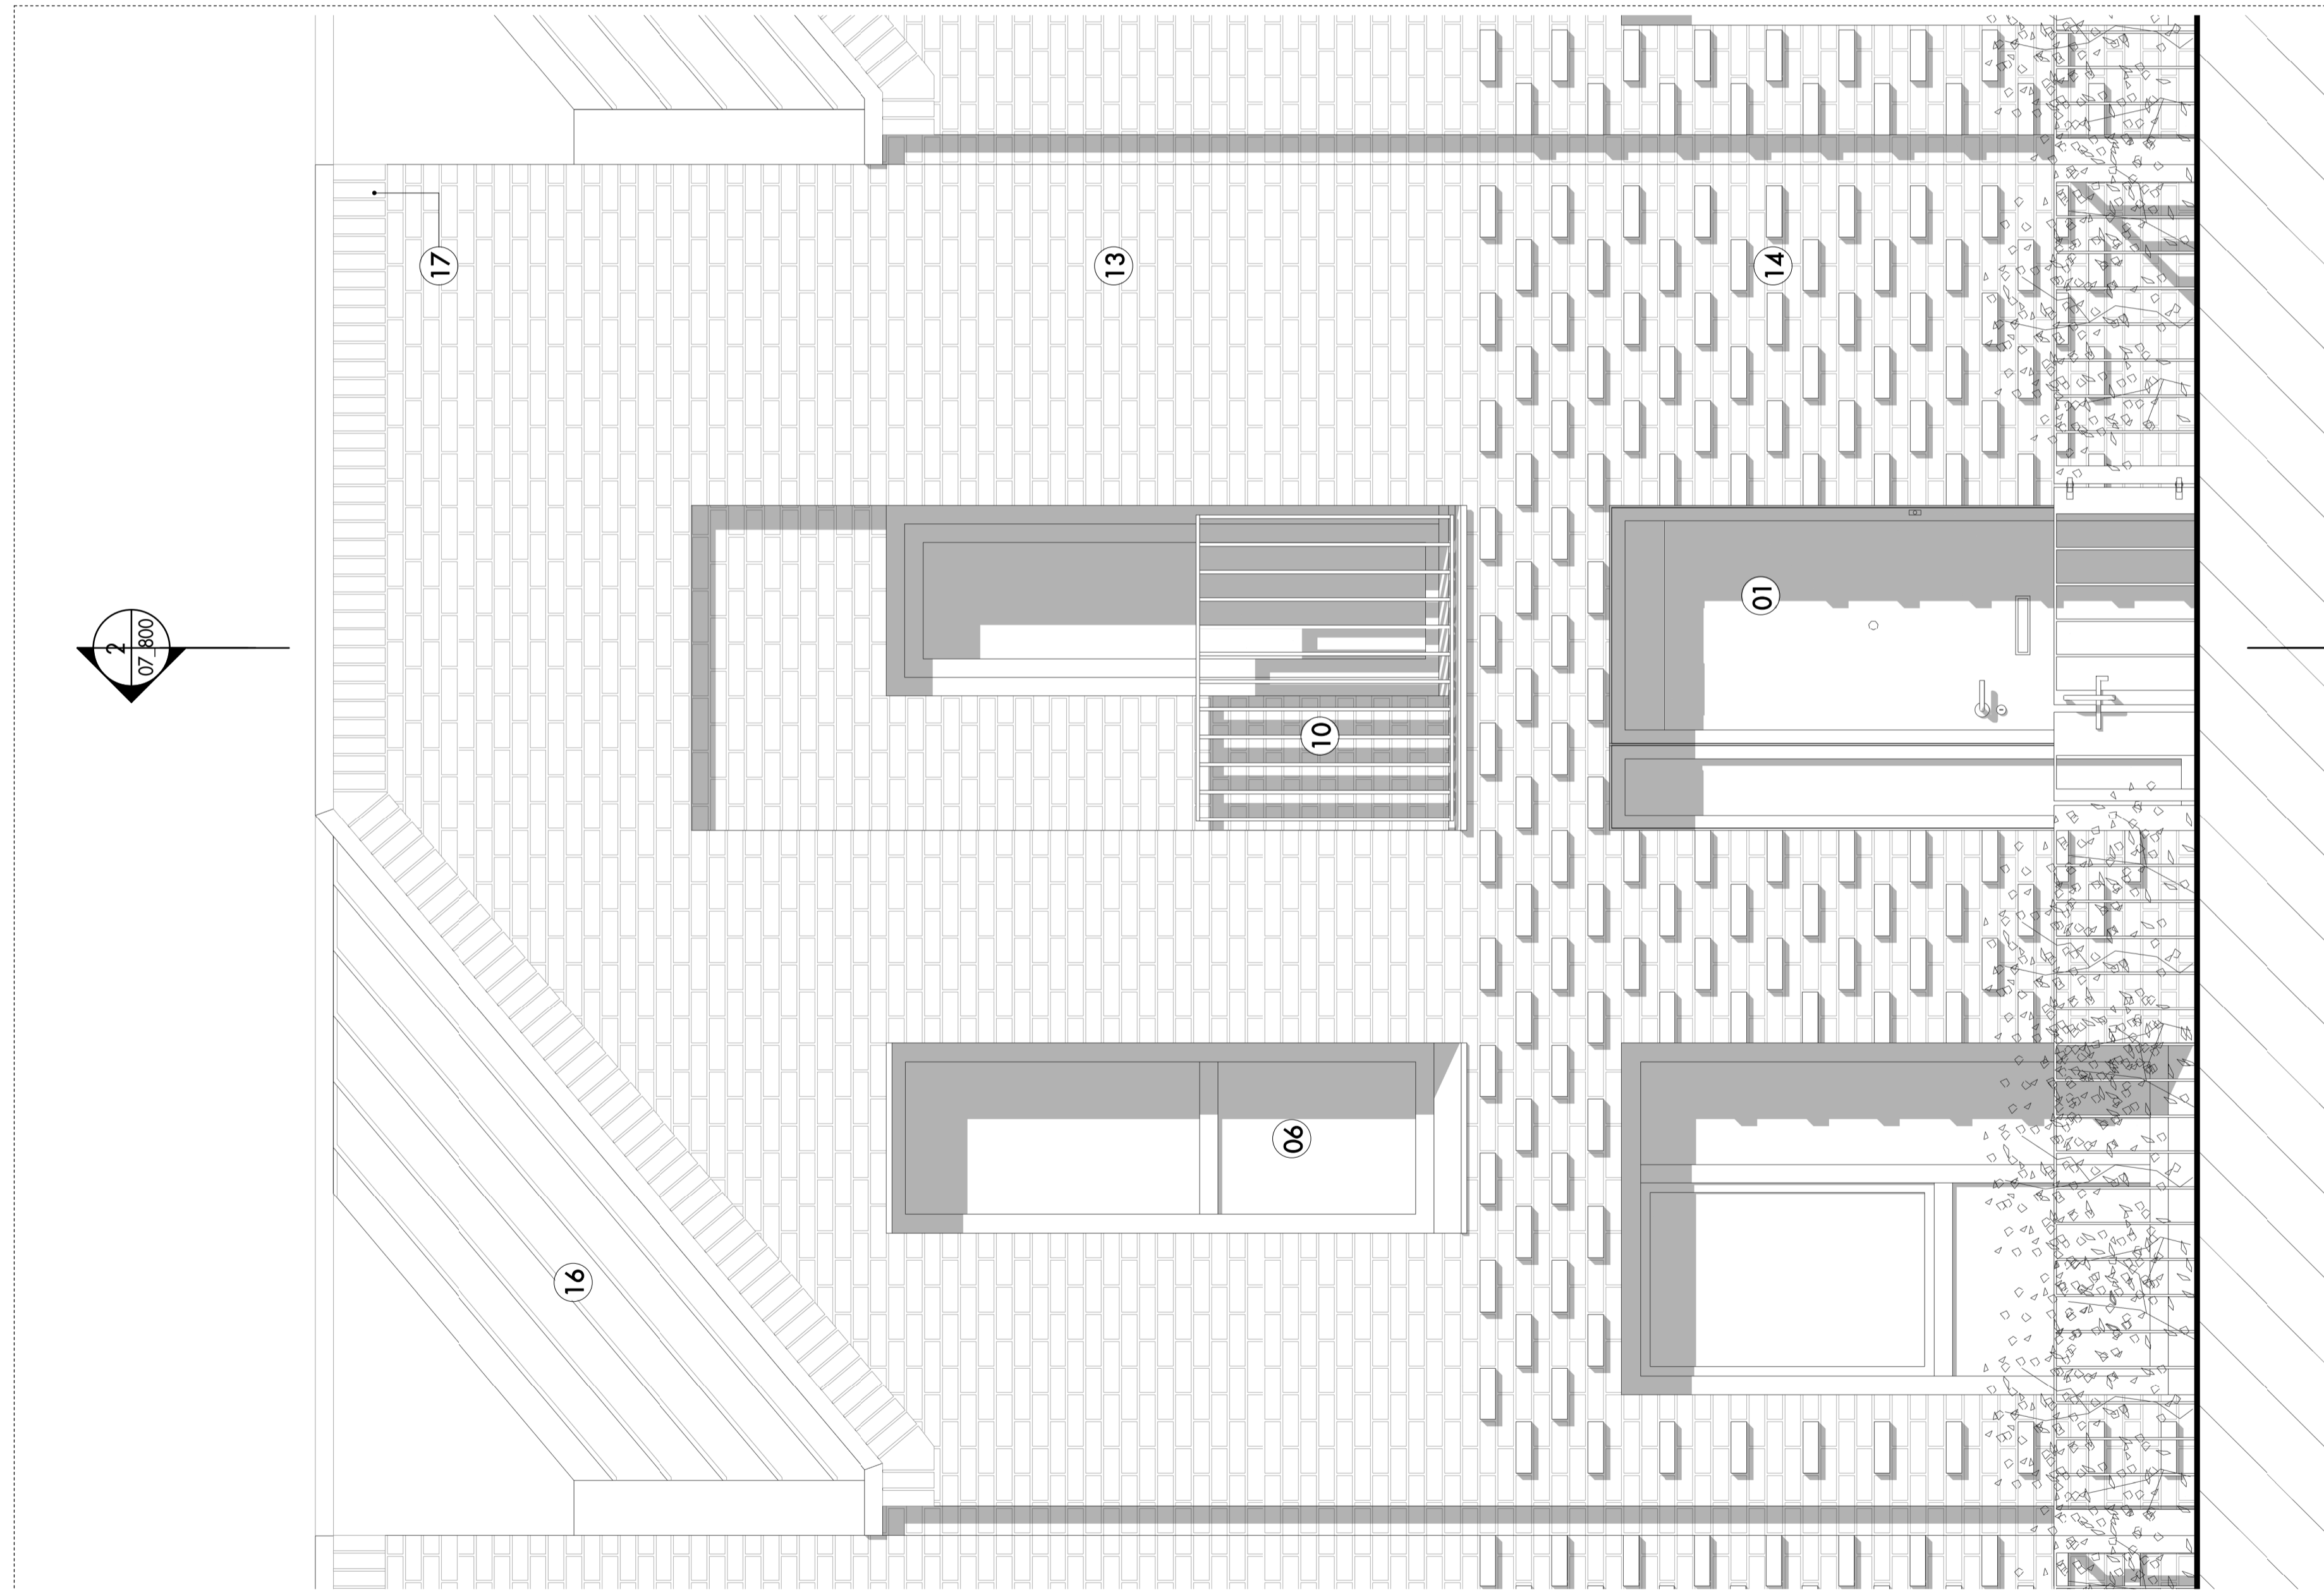


1 Detailed Bay Study 1 - Block F2 North West Courtyard  
1:20

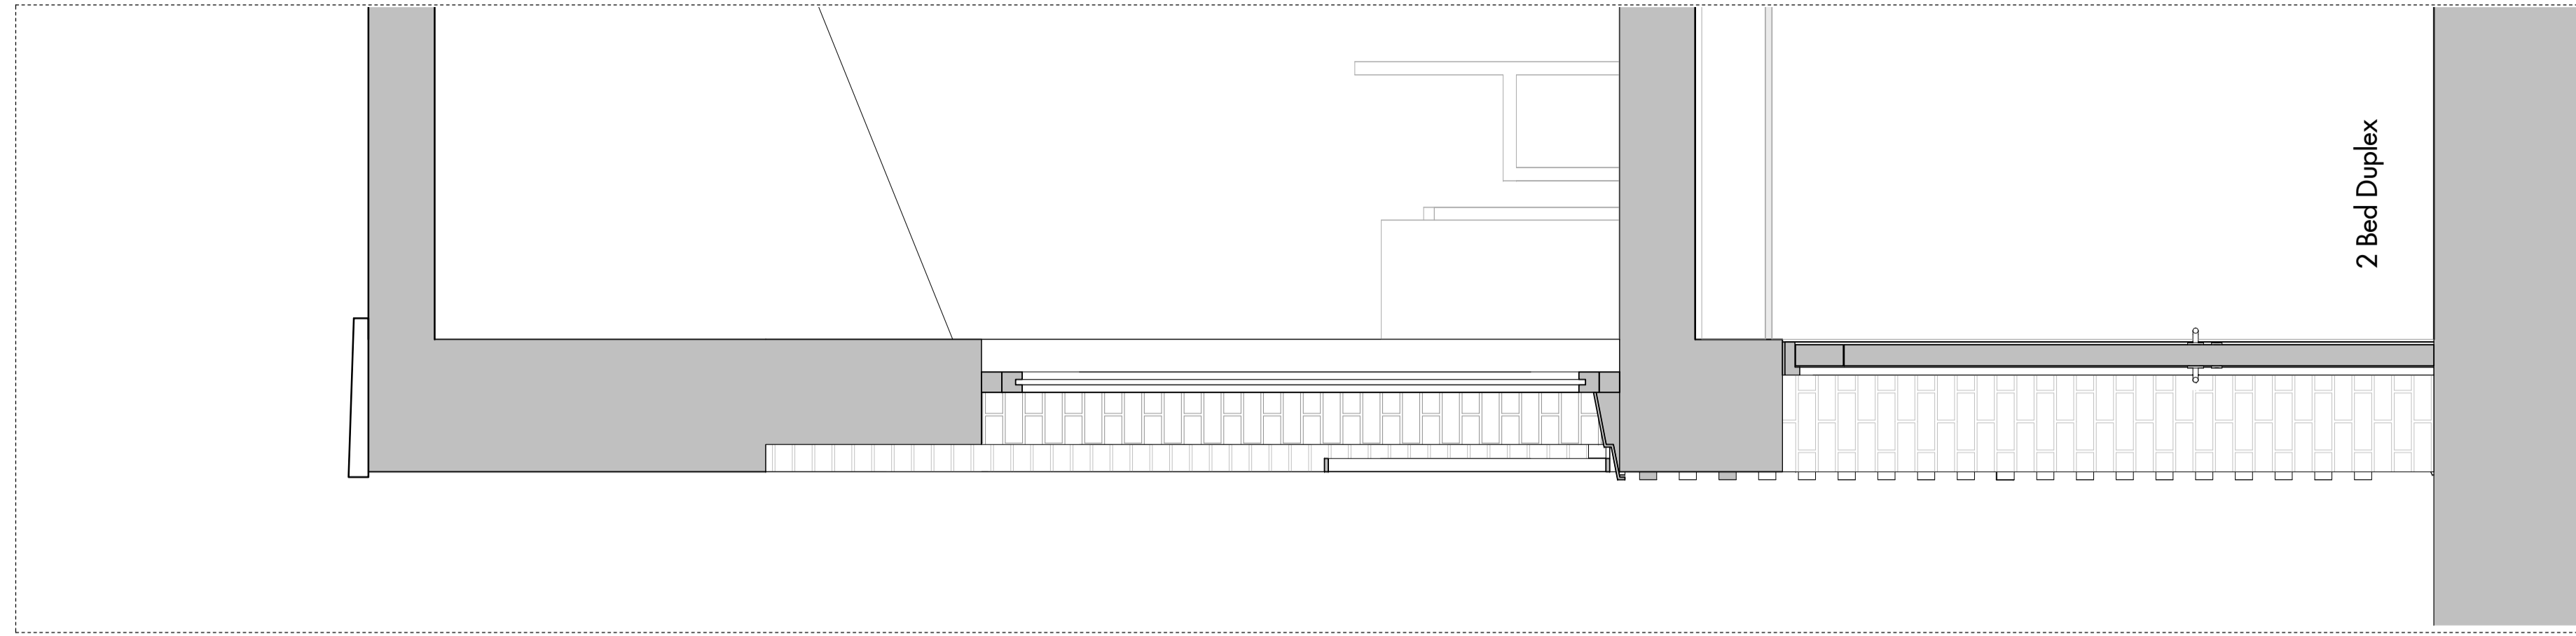

2 Detailed Bay Study 1 - Block F2\_South West Section  
1:20

KEY:

- 01. TIMBER ENTRANCE DOOR
- 02. METAL ENTRANCE GATE
- 03. GREY PPC METAL FRAMED BALCONY DOORS
- 04. METAL BALCONY
- 05. PHOTOVOLTAICS
- 06. GREY PPC METAL WINDOW
- 07. VERTICAL GLAZED BRICK SLOT
- 08. WHITE GLAZED BRICK
- 09. 'MISSING' BRICK PATTERN FOR VENTILATION
- 10. METAL RAILING
- 11. GREY PPC METAL SLIDING DOORS
- 12. METAL PANEL GUARDING
- 13. BUFF BRICK
- 14. PATTERNED BUFF BRICK (PROTRUDING 15-30mm)
- 15. BRICK GARDEN WALL
- 16. METAL ROOF
- 17. SOLDIER COURSE BANDING
- 18. GREEN ROOF
- 19. ACCESSIBLE ROOF
- 20. VERTICAL SLOT HALF BRICK RECESS
- 21. METAL SPANDREL PANEL

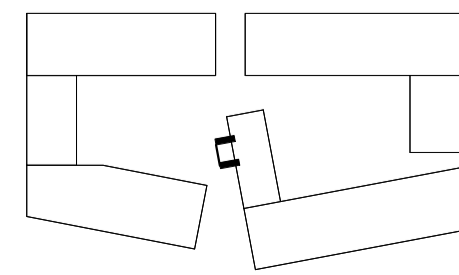


Allies and Morrison  
Architects  
85 Southwark Street  
London SE1 0HK  
020 7921 0100  
020 7921 0101  
info@alliesandmorrison.co.uk

A&M JOB NO: 765.05

West Hendon : Block F  
Detailed Bay Study 1 - Courtyard House North West Facade  
PLANNING APPLICATION  
765\_05\_07\_800

SCALE 1:20 @ A1

P1  
Revision

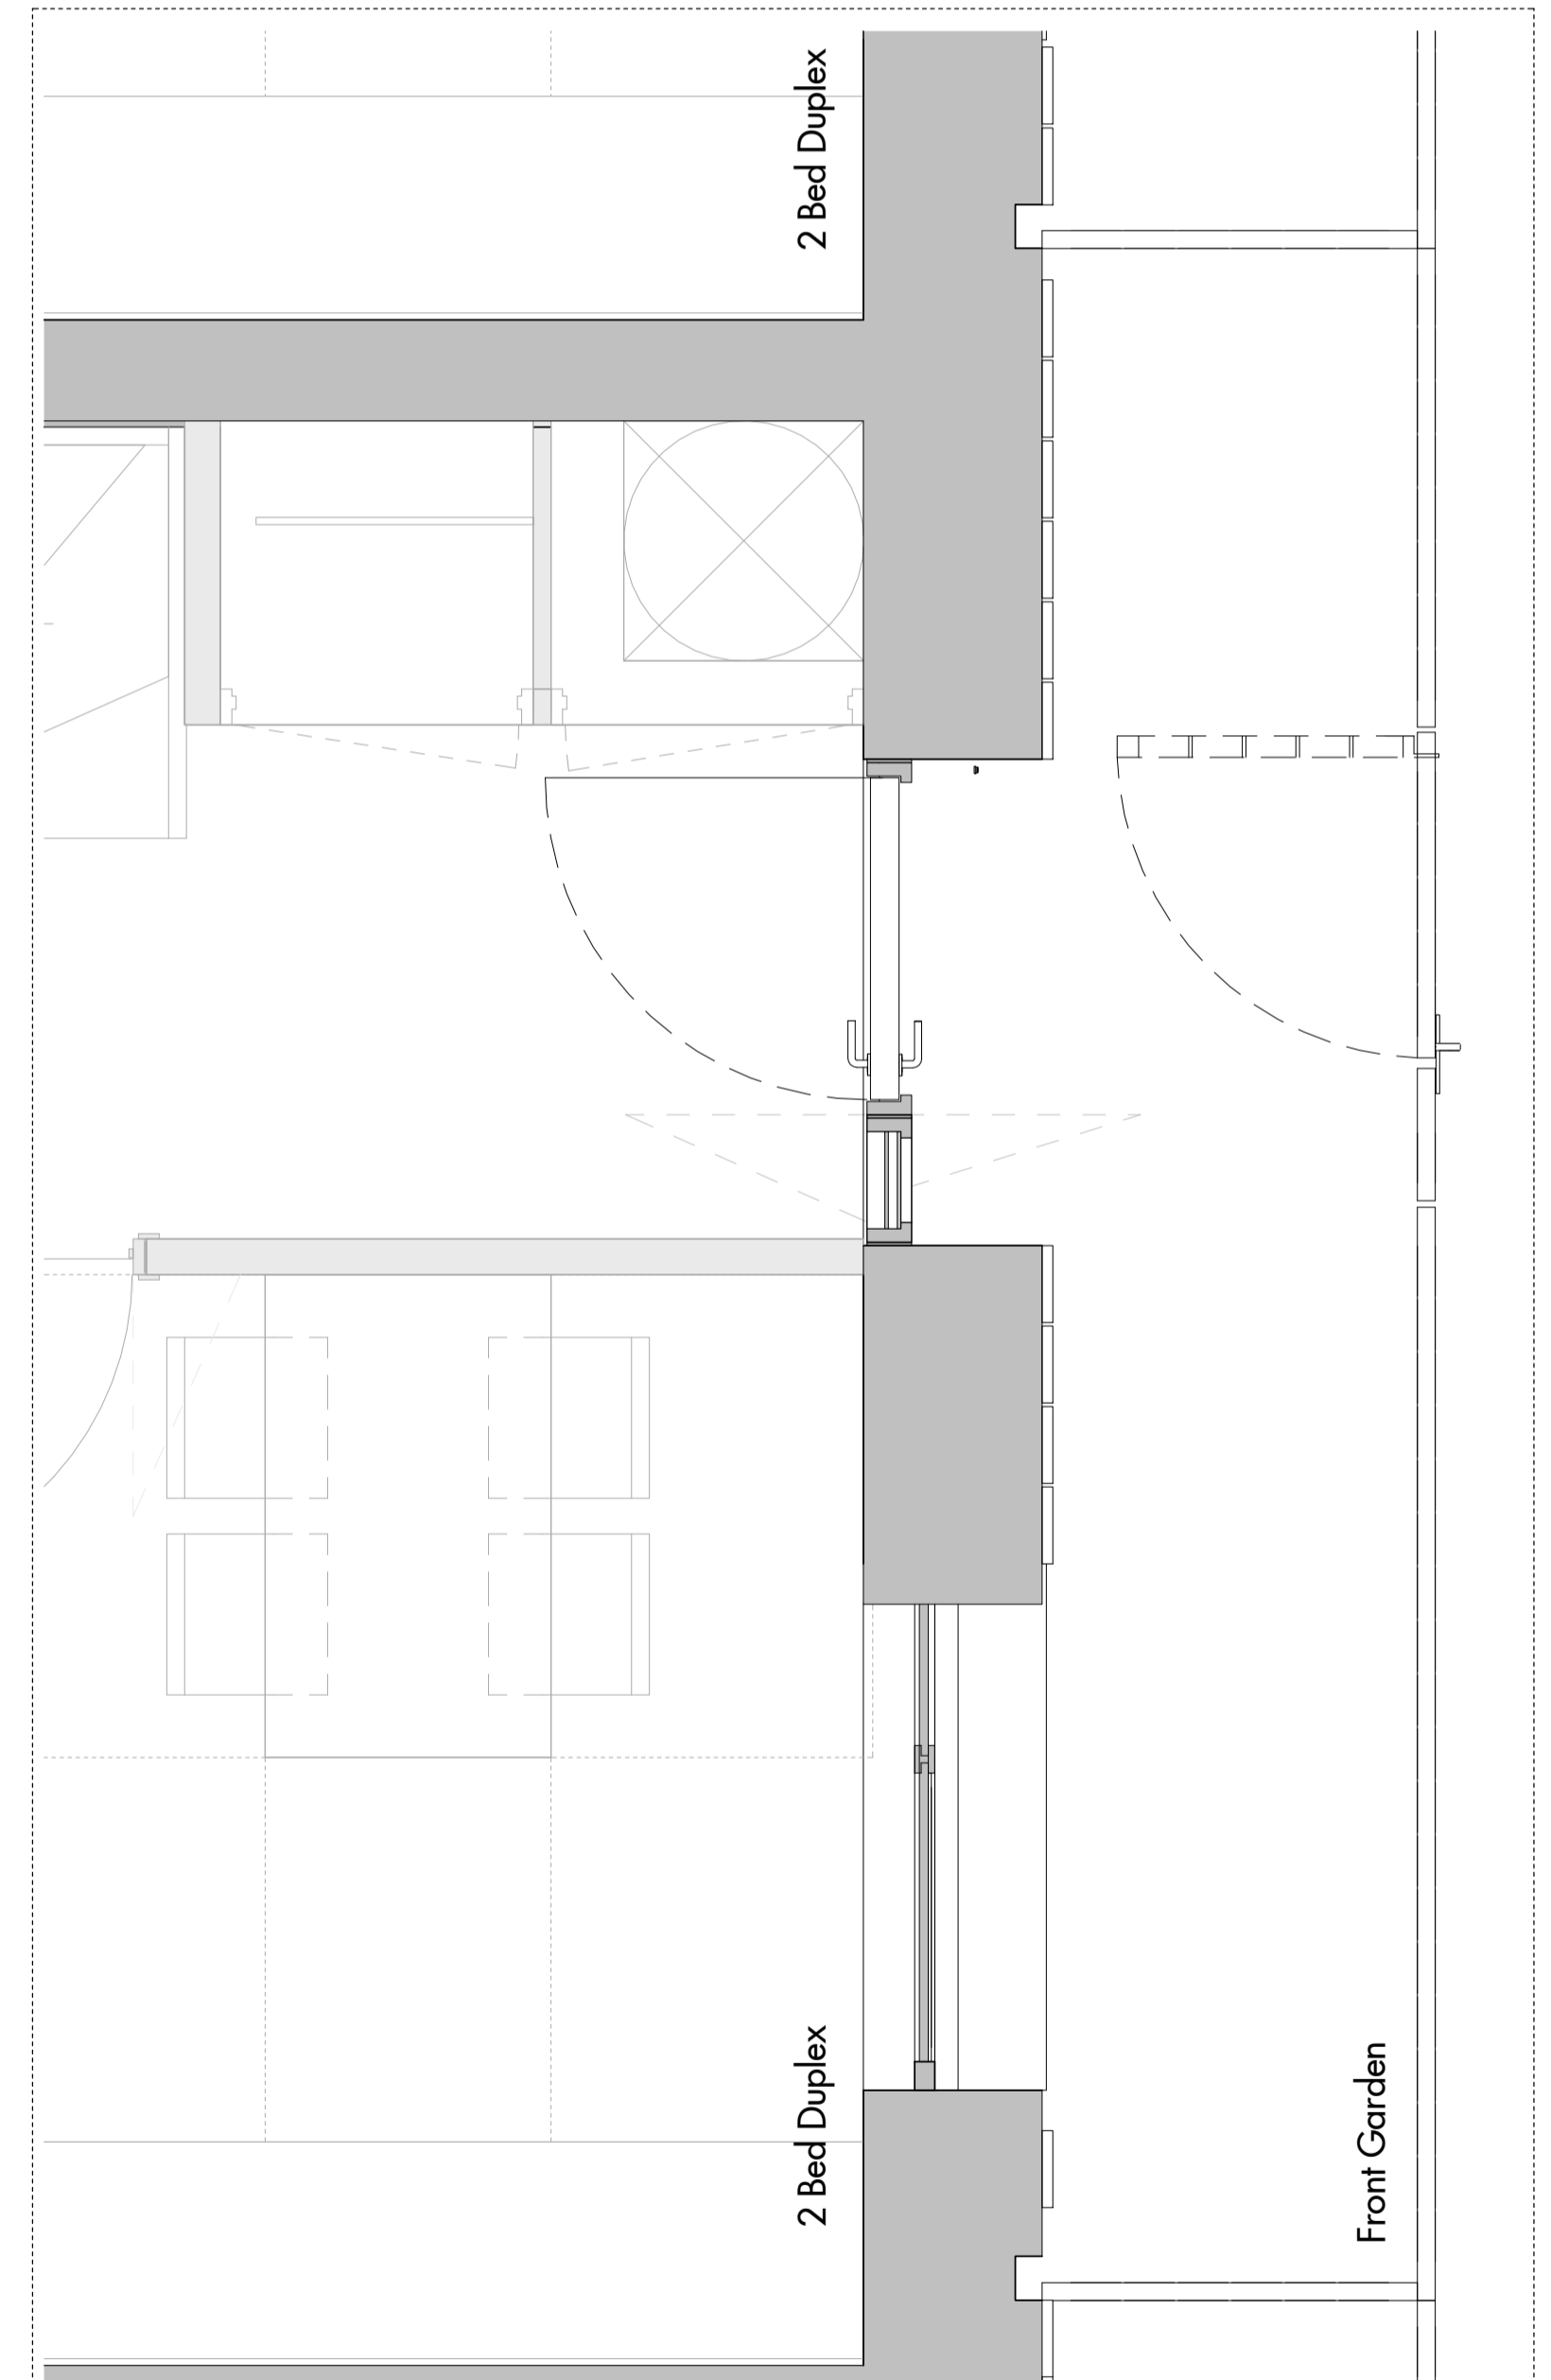

3 Detailed Bay Study 1 - F2 Courtyard House\_Level\_00  
1:20

FOR PLANNING