
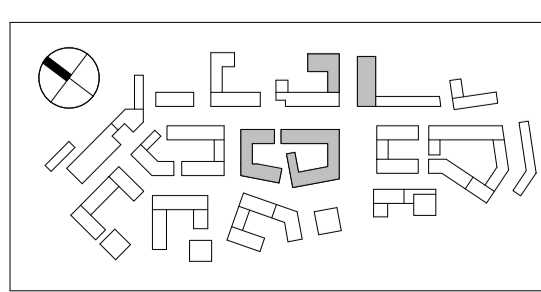


|                       | G1 + G2 existing | G4 proposed |
|-----------------------|------------------|-------------|
| Standard Car Spaces   | 8                | 20          |
| Wheelchair Car Spaces | 9                | 0           |
| Motorcycle Spaces     | 0                | 6           |
| Bicycle Spaces        | 83               | 17          |

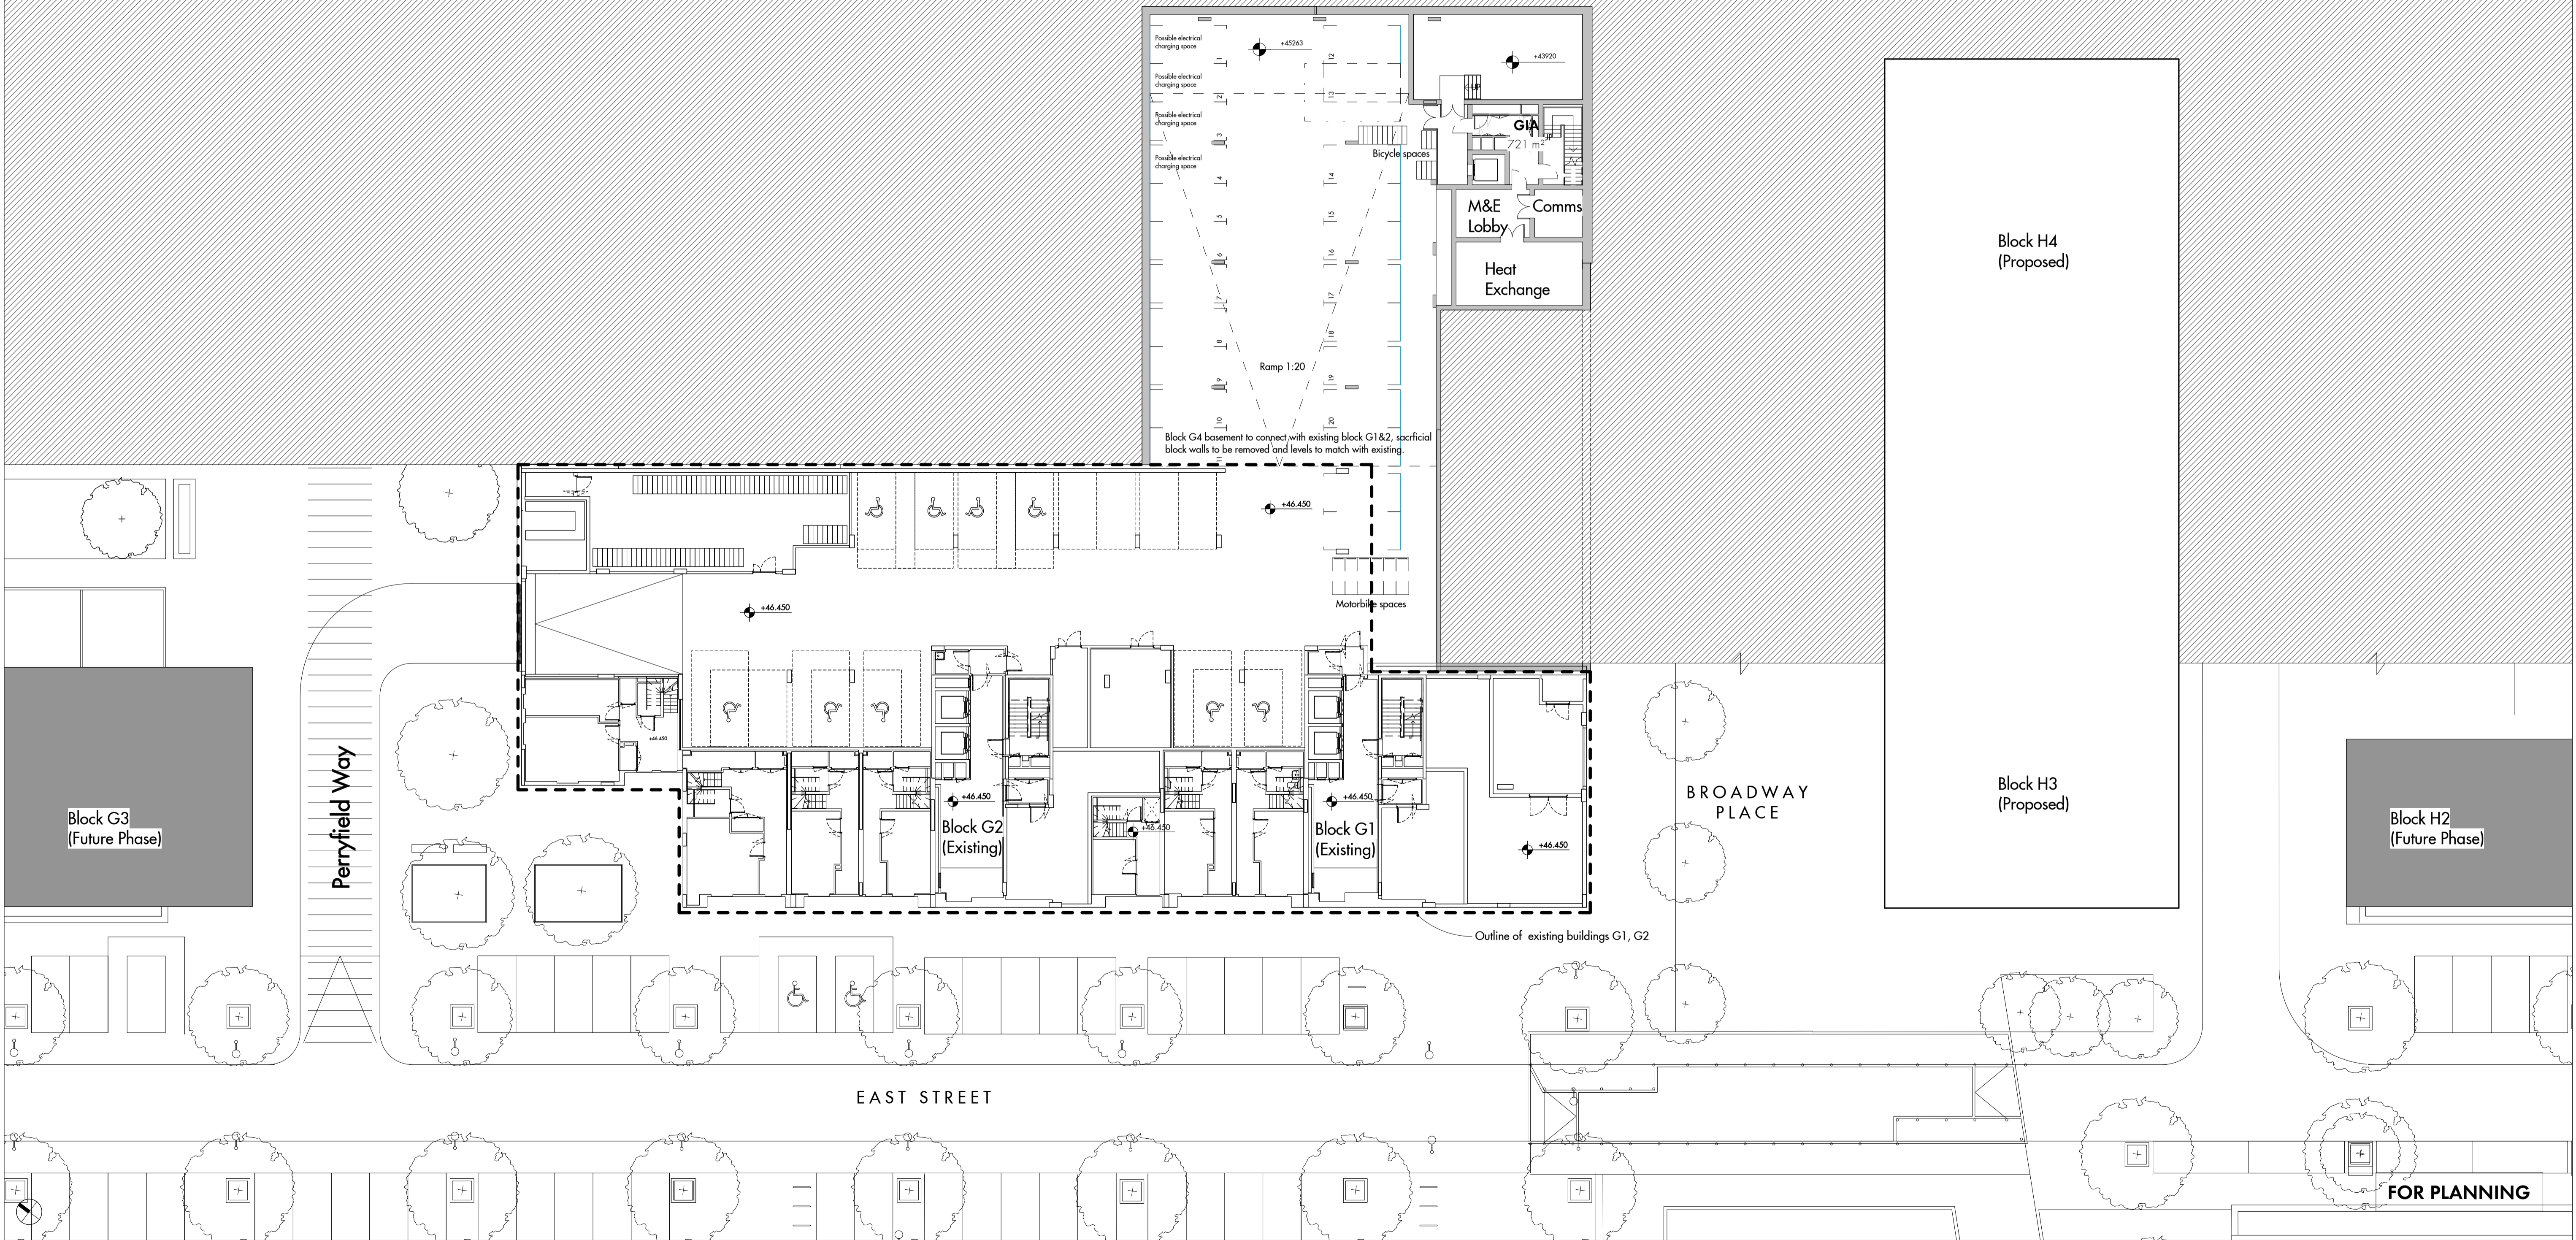

Do not scale from this drawing. Use figured dimensions only. Figured dimensions are in millimetres. All dimensions shall be verified on site before proceeding with works. All levels are nominal: detailed site survey to be carried out to verify positions and level relationships with site features and ordnance survey. All levels are in metres. This drawing is for design intent only. This drawing is to be read in conjunction with other documentation from the architect, design team, main contractor and employer's agent. The architect must be notified of any discrepancies.

| REV | DATE       | DESCRIPTION          | BY | CHK |
|-----|------------|----------------------|----|-----|
| P1  | 06.12.2014 | PLANNING APPLICATION |    | MD  |
|     |            |                      |    |     |
|     |            |                      |    |     |
|     |            |                      |    |     |

Allies and Morrison Architects  
 85 Southwark Street  
 London SE1 0HX  
 Telephone 020 7921 0100  
 Facsimile 020 7921 0101  
 Email info@alliesandmorrison.co.uk

West Hendon : Block G4  
 Basement Plan  
 765\_05\_07\_150  
 SCALE 1 : 200 @ A1

FOR PLANNING

P1  
 Revision