
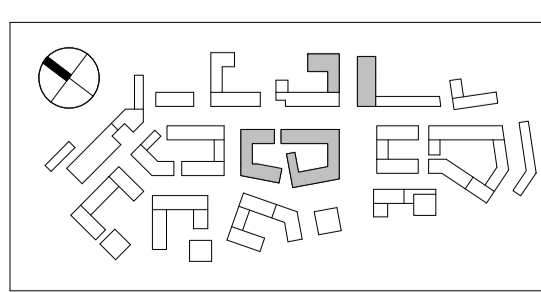


	G1 + G2 existing	G4 proposed
Standard Car Spaces	8	20
Wheelchair Car Spaces	9	0
Motorcycle Spaces	0	6
Bicycle Spaces	83	17

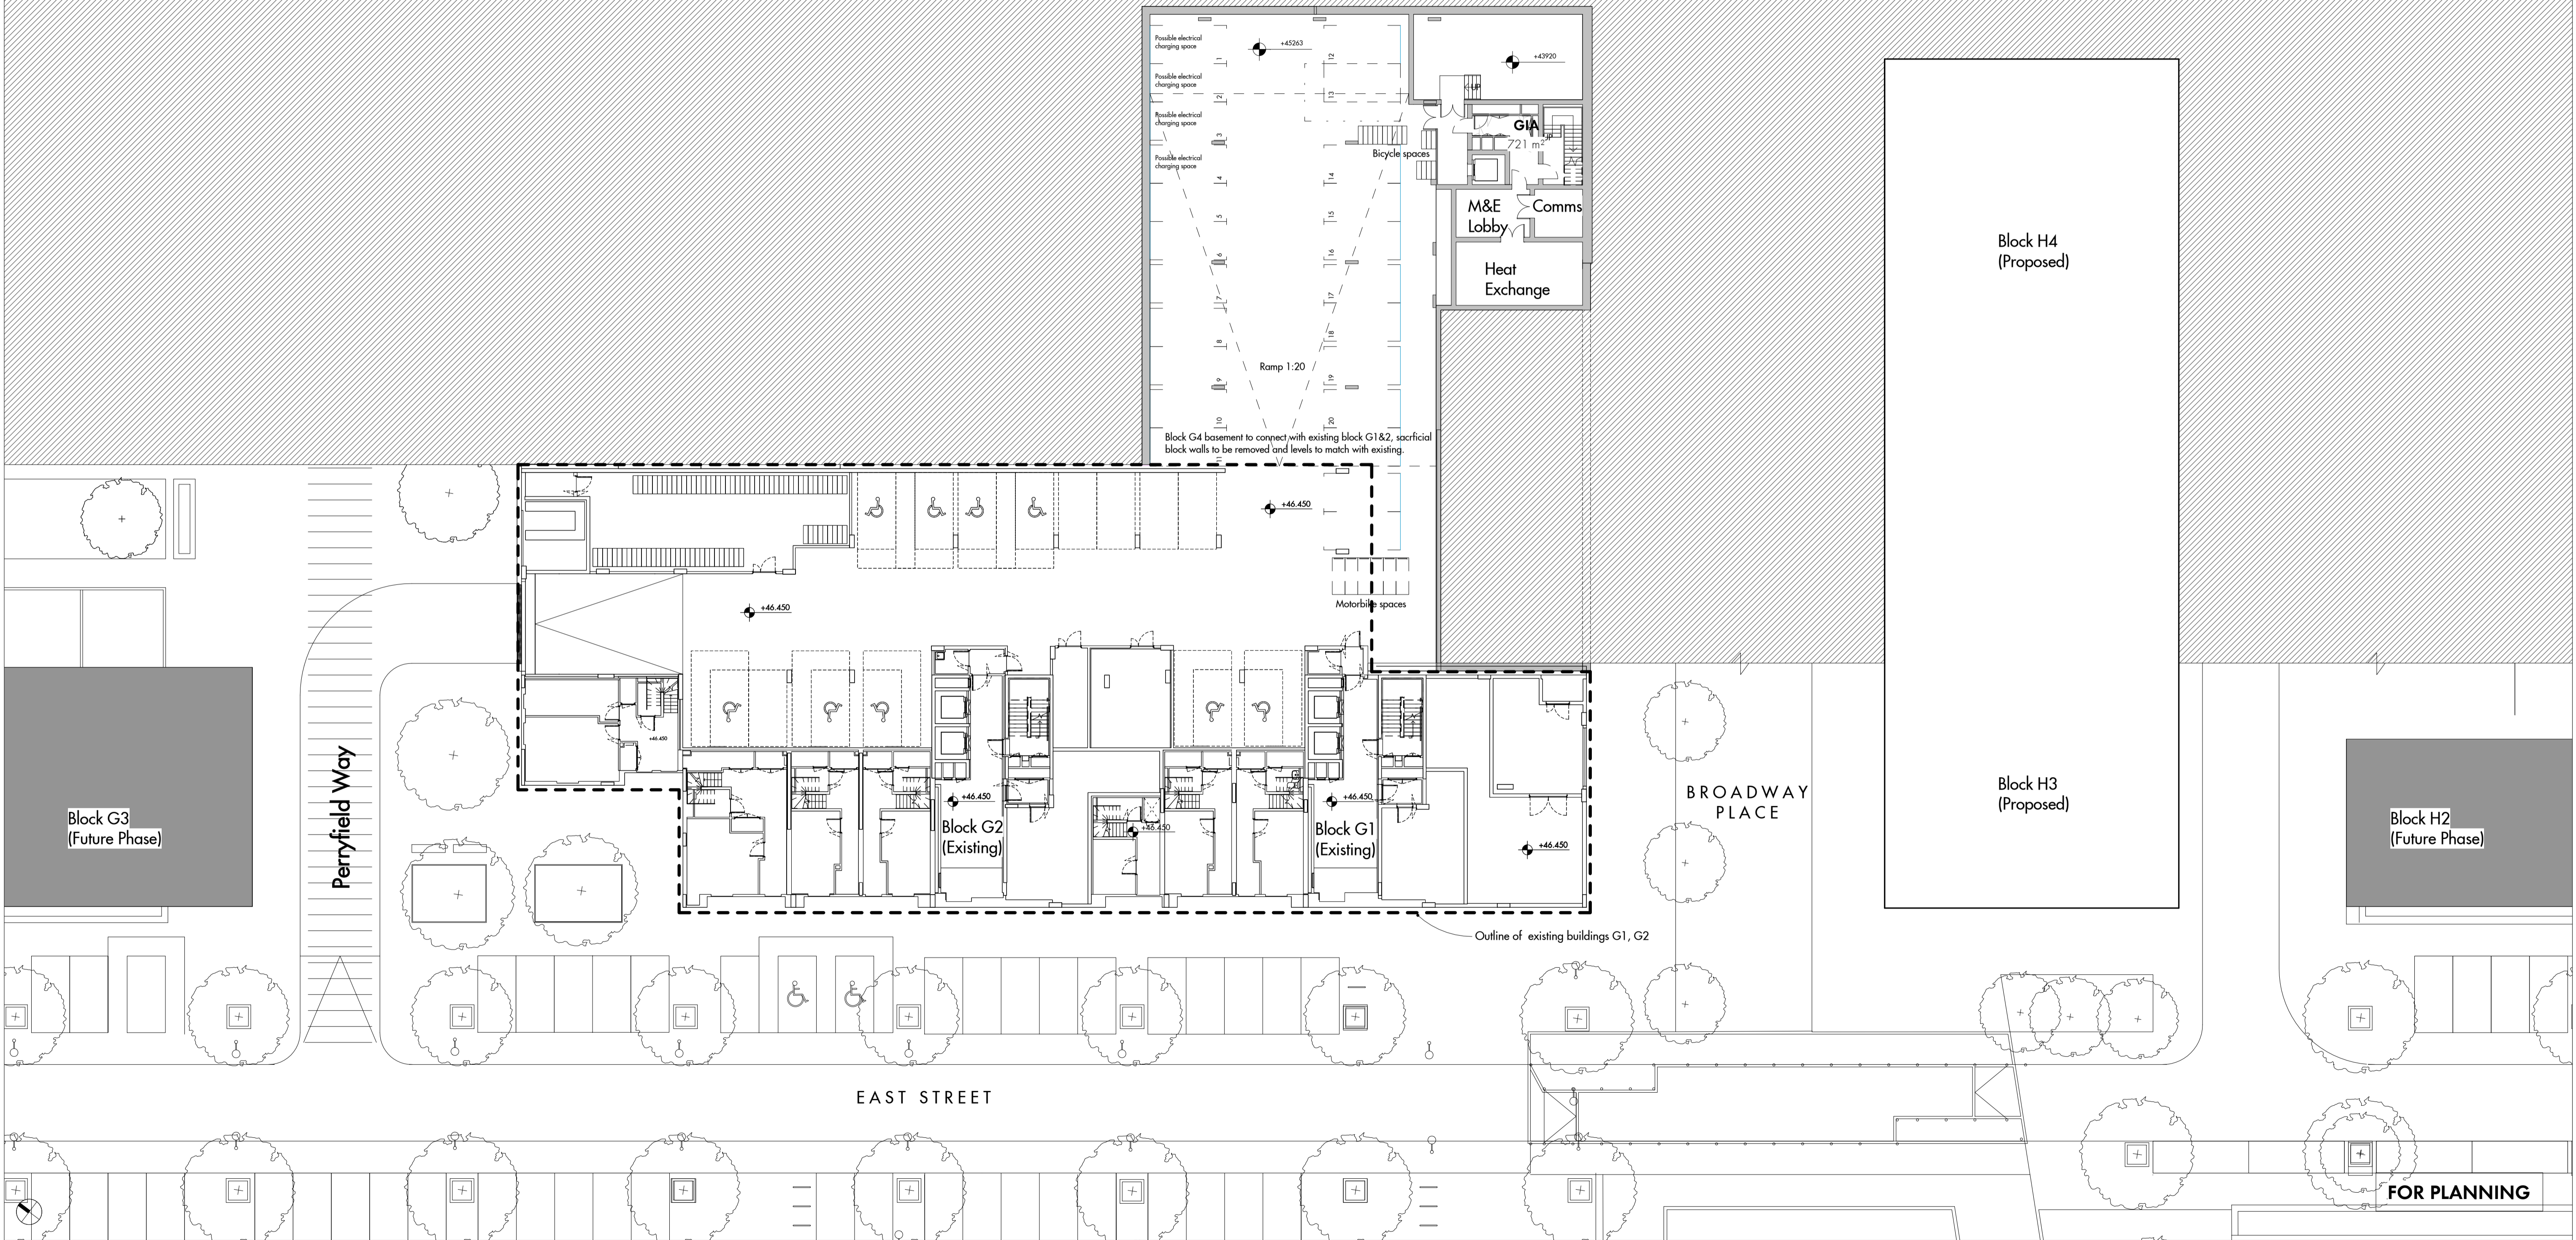

Do not scale from this drawing. Use figured dimensions only. Figured dimensions are in millimetres. All dimensions shall be verified on site before proceeding with works. All levels are nominal: detailed site survey to be carried out to verify positions and level relationships with site features and ordnance survey. All levels are in metres. This drawing is for design intent only. This drawing is to be read in conjunction with other documentation from the architect, design team, main contractor and employer's agent. The architect must be notified of any discrepancies.

REV	DATE	DESCRIPTION	BY	CHK
P1	06.12.2014	PLANNING APPLICATION		MD

Allies and Morrison Architects
 85 Southwark Street
 London SE1 0HX
 Telephone 020 7921 0100
 Facsimile 020 7921 0101
 Email info@alliesandmorrison.co.uk

West Hendon : Block G4
 Basement Plan
 765_05_07_150
 SCALE 1 : 200 @ A1

FOR PLANNING

P1
 Revision